


PROJECT SUMMARY	
<span style="display:inline-block; width:15px; height:10px; background-color:blue; border:1px solid black;"></span> FLOOR AREA (PER LAMC DEFINITION AMENDED BY ORD. NO. 182,386, EFF. 03/13/13)	334,000 SF
<span style="display:inline-block; width:15px; height:10px; background-color:grey; border:1px solid black;"></span> PROJECTION FROM IMMEDIATE STORY ABOVE	7,700 SF
<span style="display:inline-block; width:15px; height:10px; background-color:lightgrey; border:1px solid black;"></span> PROJECTION FROM MORE THAN A STORY ABOVE	4,800 SF

 

**GEHRYPARTNERS, LLP**  
 ARCHITECT  
 12541 BEATRICE STREET  
 LOS ANGELES, CALIFORNIA 90066  
 (310) 482-3000

**8150 SUNSET**  
 8150 SUNSET BLVD. LOS ANGELES, CALIFORNIA

NOTES

TITLE


ALTERNATIVE 9  
 FLOOR AREA DIAGRAM  
 LEVEL 01 FLOOR PLAN

PROJECT NUMBER  
 2015-005  
 SCALE  
 DRAWN BY  
 DATE  
 2016-05-13  
 ORIGINAL SHEET SIZE  
 36" x 48"

SHEET NUMBER

SK-0124-1

© GEHRYPARTNERS, LLP

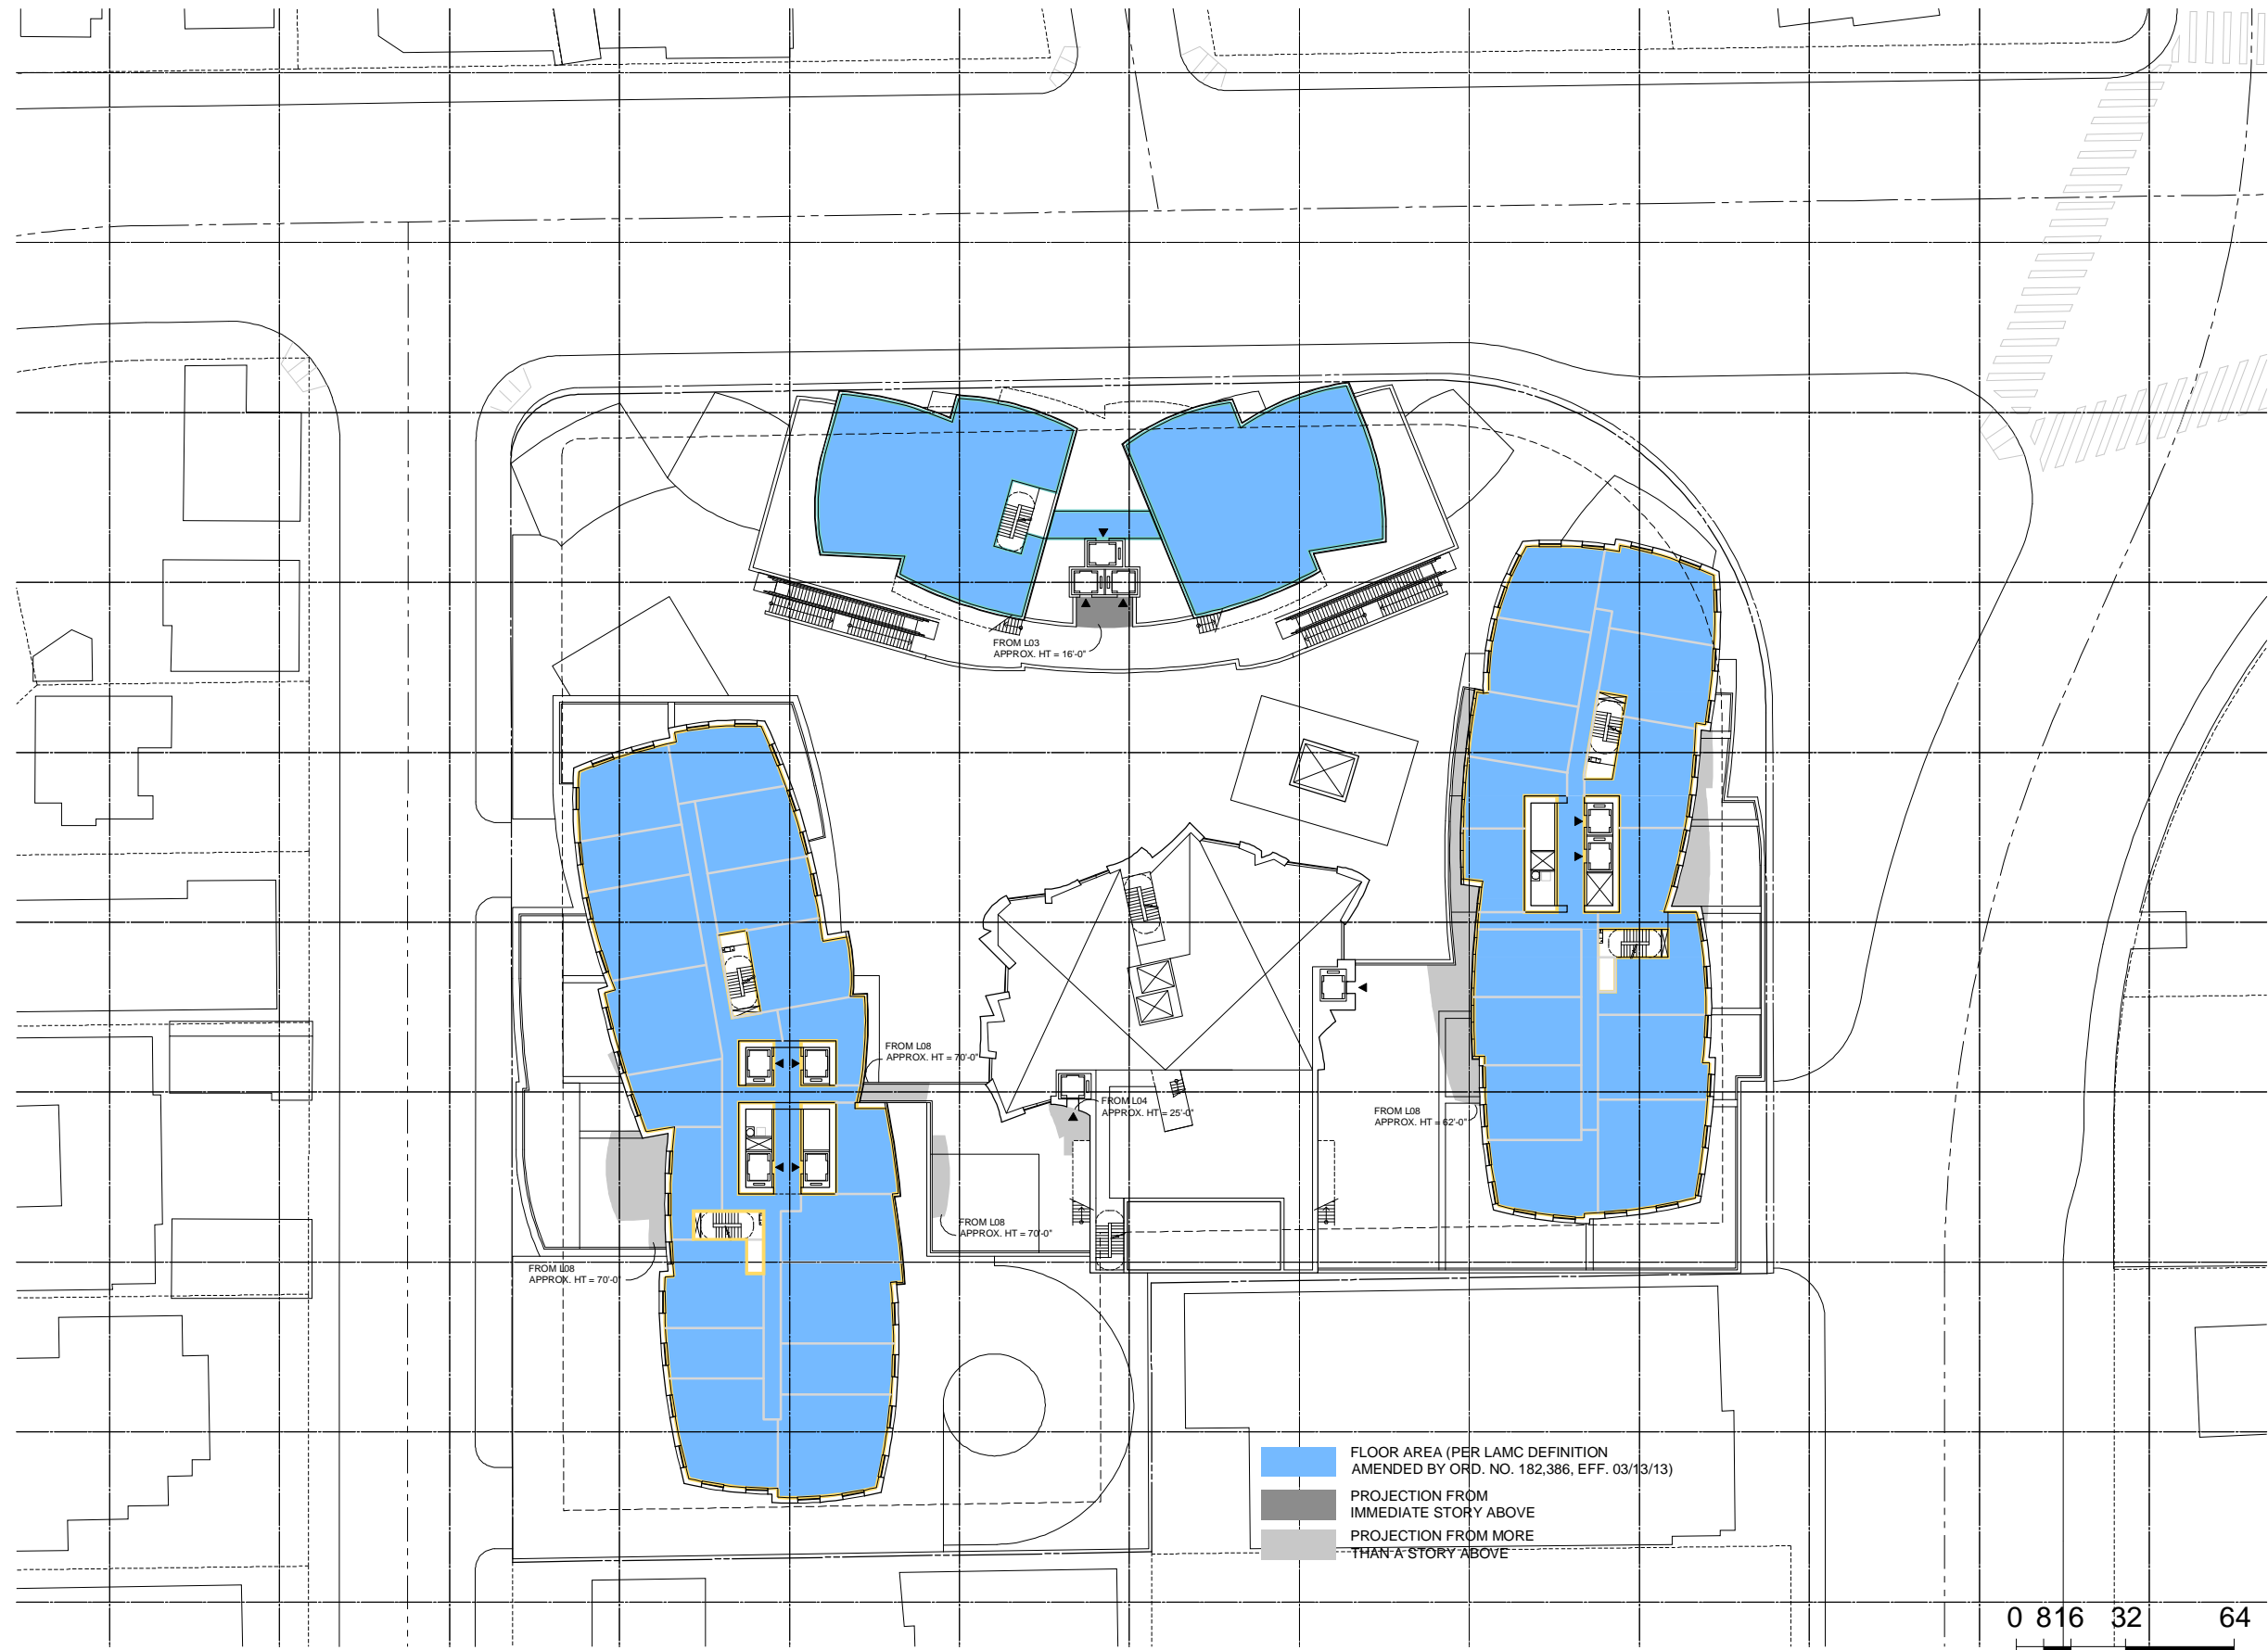

**GEHRYPARTNERS, LLP**  
 ARCHITECT  
 12541 BEATRICE STREET  
 LOS ANGELES, CALIFORNIA 90066  
 (310) 482-3000

**8150 SUNSET**  
 8150 SUNSET BLVD. LOS ANGELES, CALIFORNIA


**ALTERNATIVE 9**  
**FLOOR AREA DIAGRAM**  
**LEVEL 02 FLOOR PLAN**

PROJECT NUMBER  
 2015-005  
 SCALE  
 DRAWN BY  
 DATE  
 2016-05-13  
 ORIGINAL SHEET SIZE  
 36" x 48"

SHEET NUMBER  
**SK-0124-2**  
 © GEHRY PARTNERS, LLP



FLOOR AREA (PER LAMC DEFINITION AMENDED BY ORD. NO. 182,386, EFF. 03/13/13)  
 PROJECTION FROM IMMEDIATE STORY ABOVE  
 PROJECTION FROM MORE THAN A STORY ABOVE

 


**GEHRYPARTNERS, LLP**  
 ARCHITECT  
 12541 BEATRICE STREET  
 LOS ANGELES, CALIFORNIA 90066  
 (310) 482-3000

**8150 SUNSET**  
8150 SUNSET BLVD. LOS ANGELES, CALIFORNIA

TITLE  
**ALTERNATIVE 9  
 FLOOR AREA DIAGRAM  
 LEVEL 03 FLOOR PLAN**

PROJECT NUMBER  
 2015-005  
SCALE  
DRAWN BY  
 DATE  
 2016-05-13  
ORIGINAL SHEET SIZE  
 36" x 48"

SHEET NUMBER  
**SK-0124-3**  
© GEHRY PARTNERS, LLP

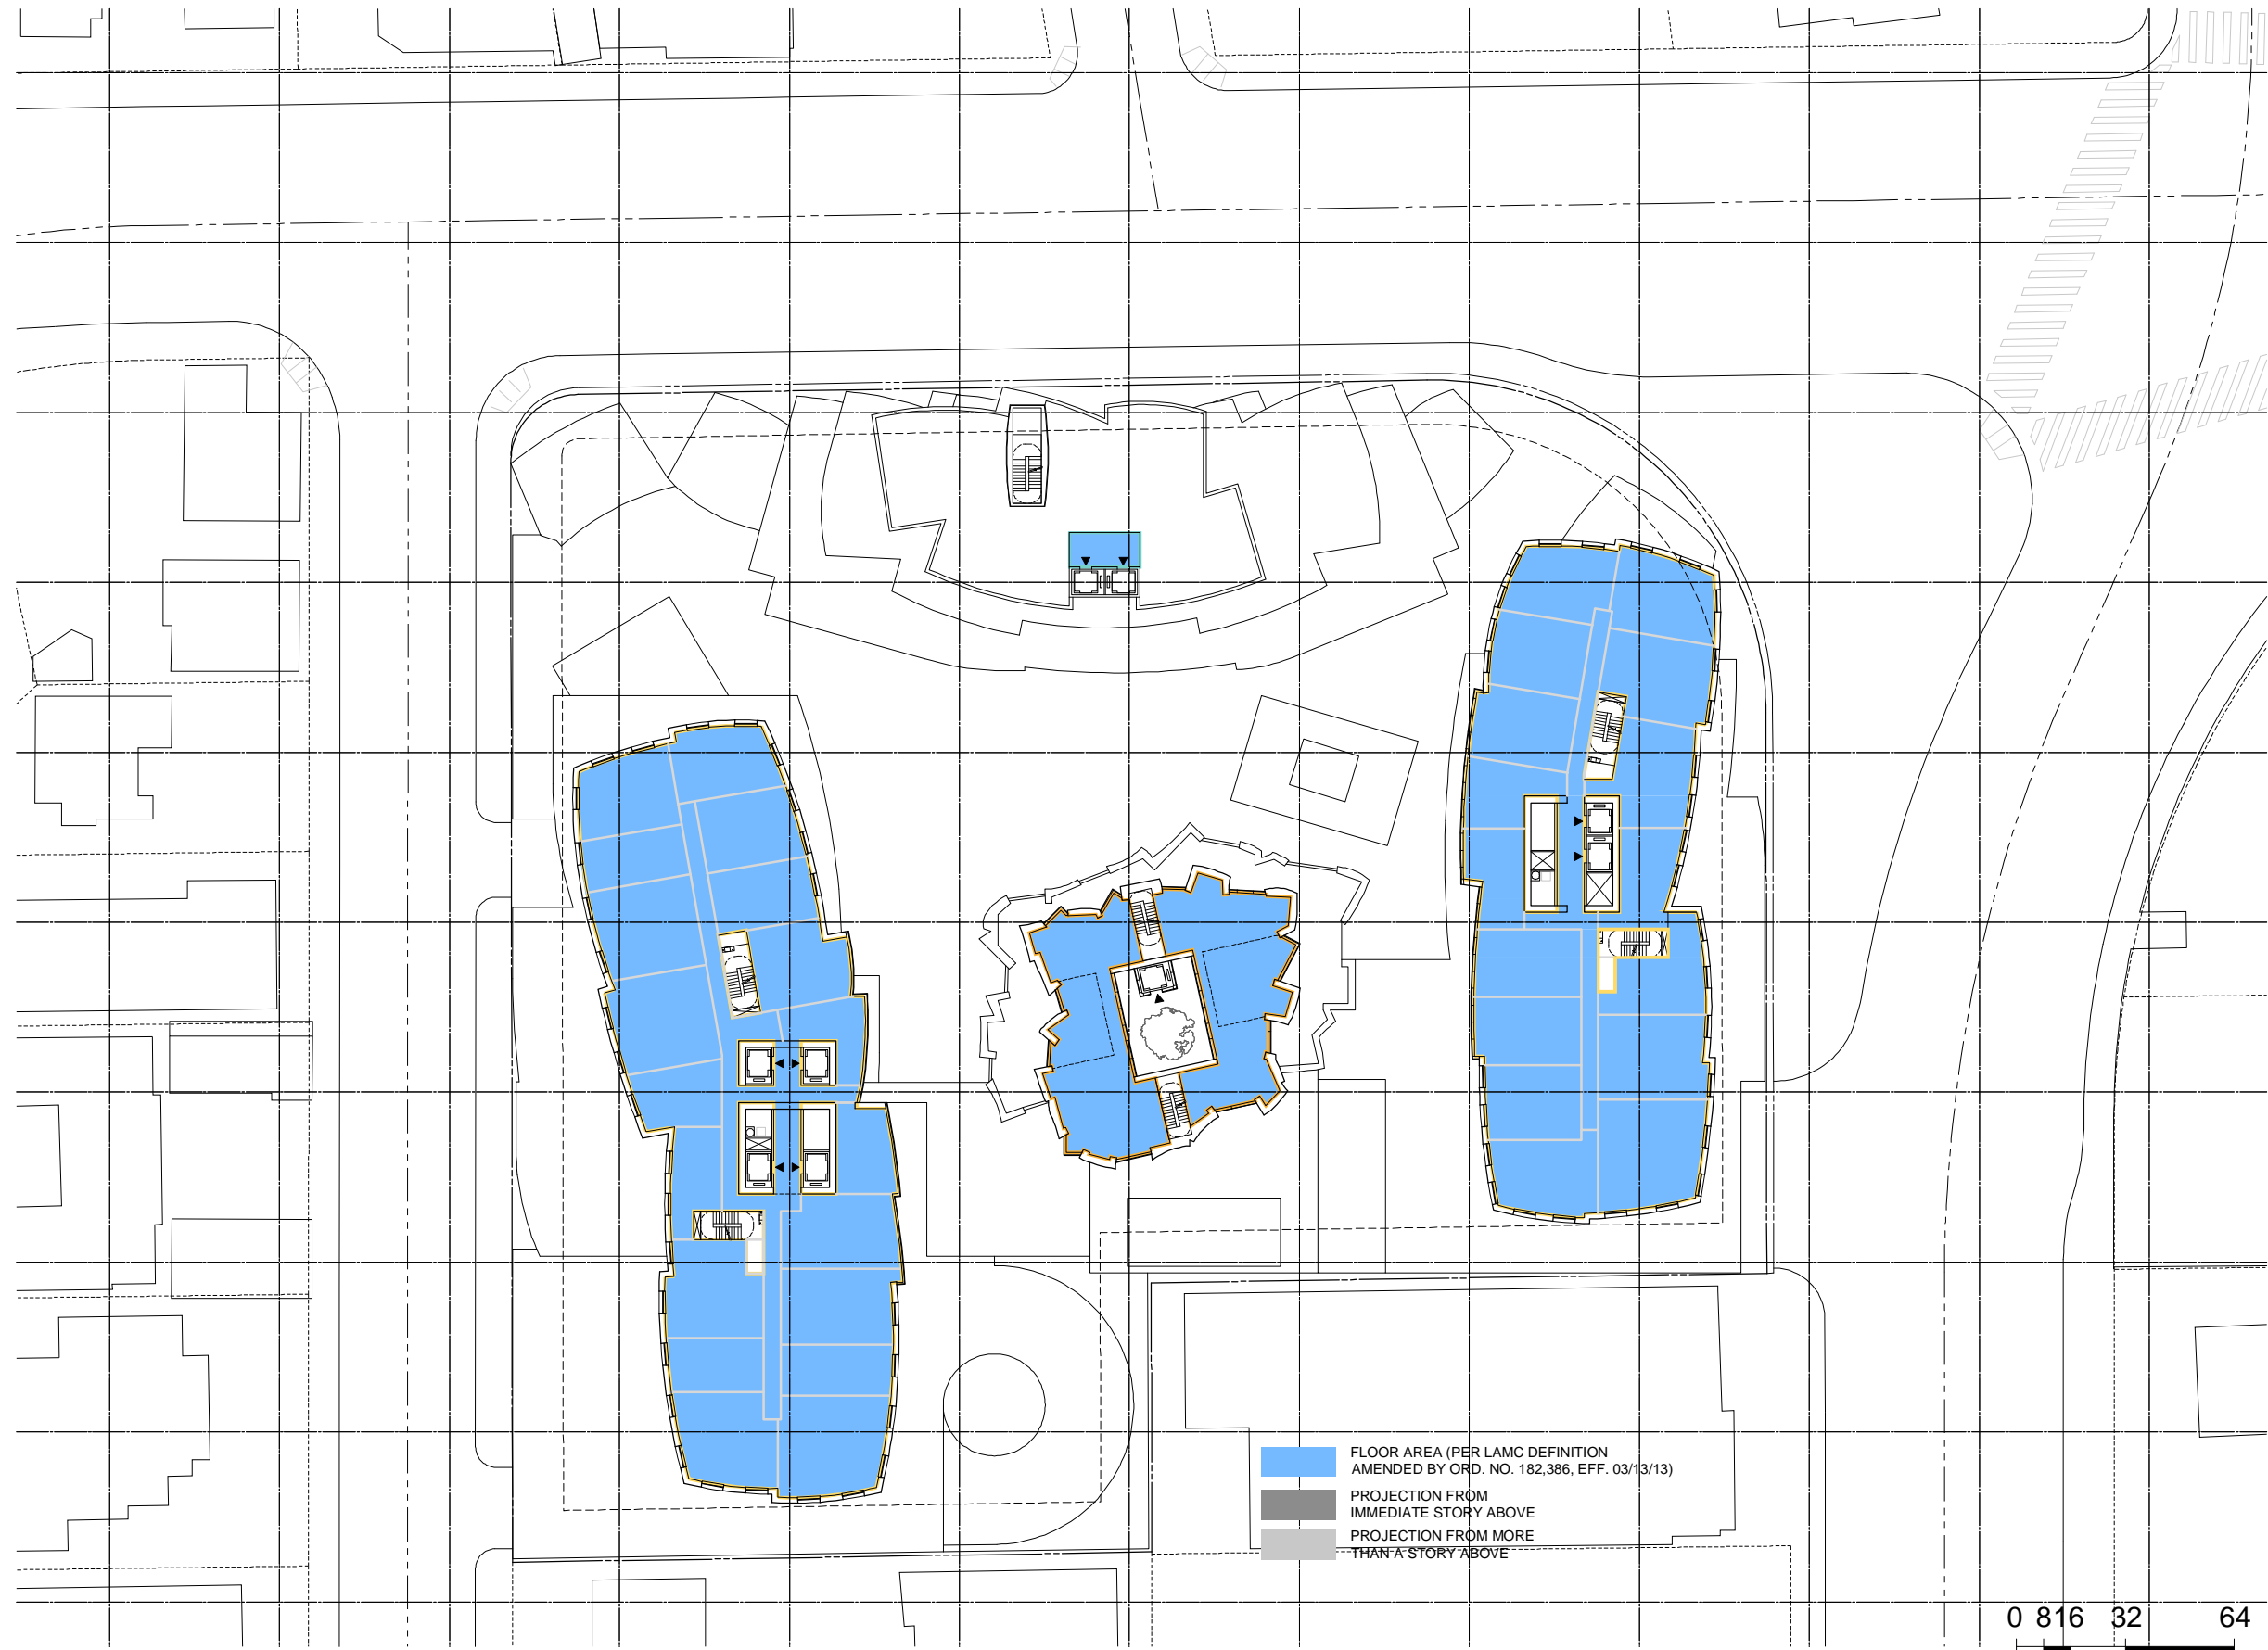

FLOOR AREA (PER LAMC DEFINITION AMENDED BY ORD. NO. 182,386, EFF. 03/13/13)  
 PROJECTION FROM IMMEDIATE STORY ABOVE  
 PROJECTION FROM MORE THAN A STORY ABOVE

0 8 16 32 64




**GEHRYPARTNERS, LLP**  
 ARCHITECT  
 12541 BEATRICE STREET  
 LOS ANGELES, CALIFORNIA 90066  
 (310) 482-3000

**8150 SUNSET**  
8150 SUNSET BLVD. LOS ANGELES, CALIFORNIA

TITLE  
**ALTERNATIVE 9  
 FLOOR AREA DIAGRAM  
 LEVEL 04-05 FLOOR PLAN**

PROJECT NUMBER  
 2015-005  
SCALE  
DRAWN BY  
 DATE  
 2016-05-13  
ORIGINAL SHEET SIZE  
 36" x 48"

SHEET NUMBER  
**SK-0124-4**  
© GEHRY PARTNERS, LLP

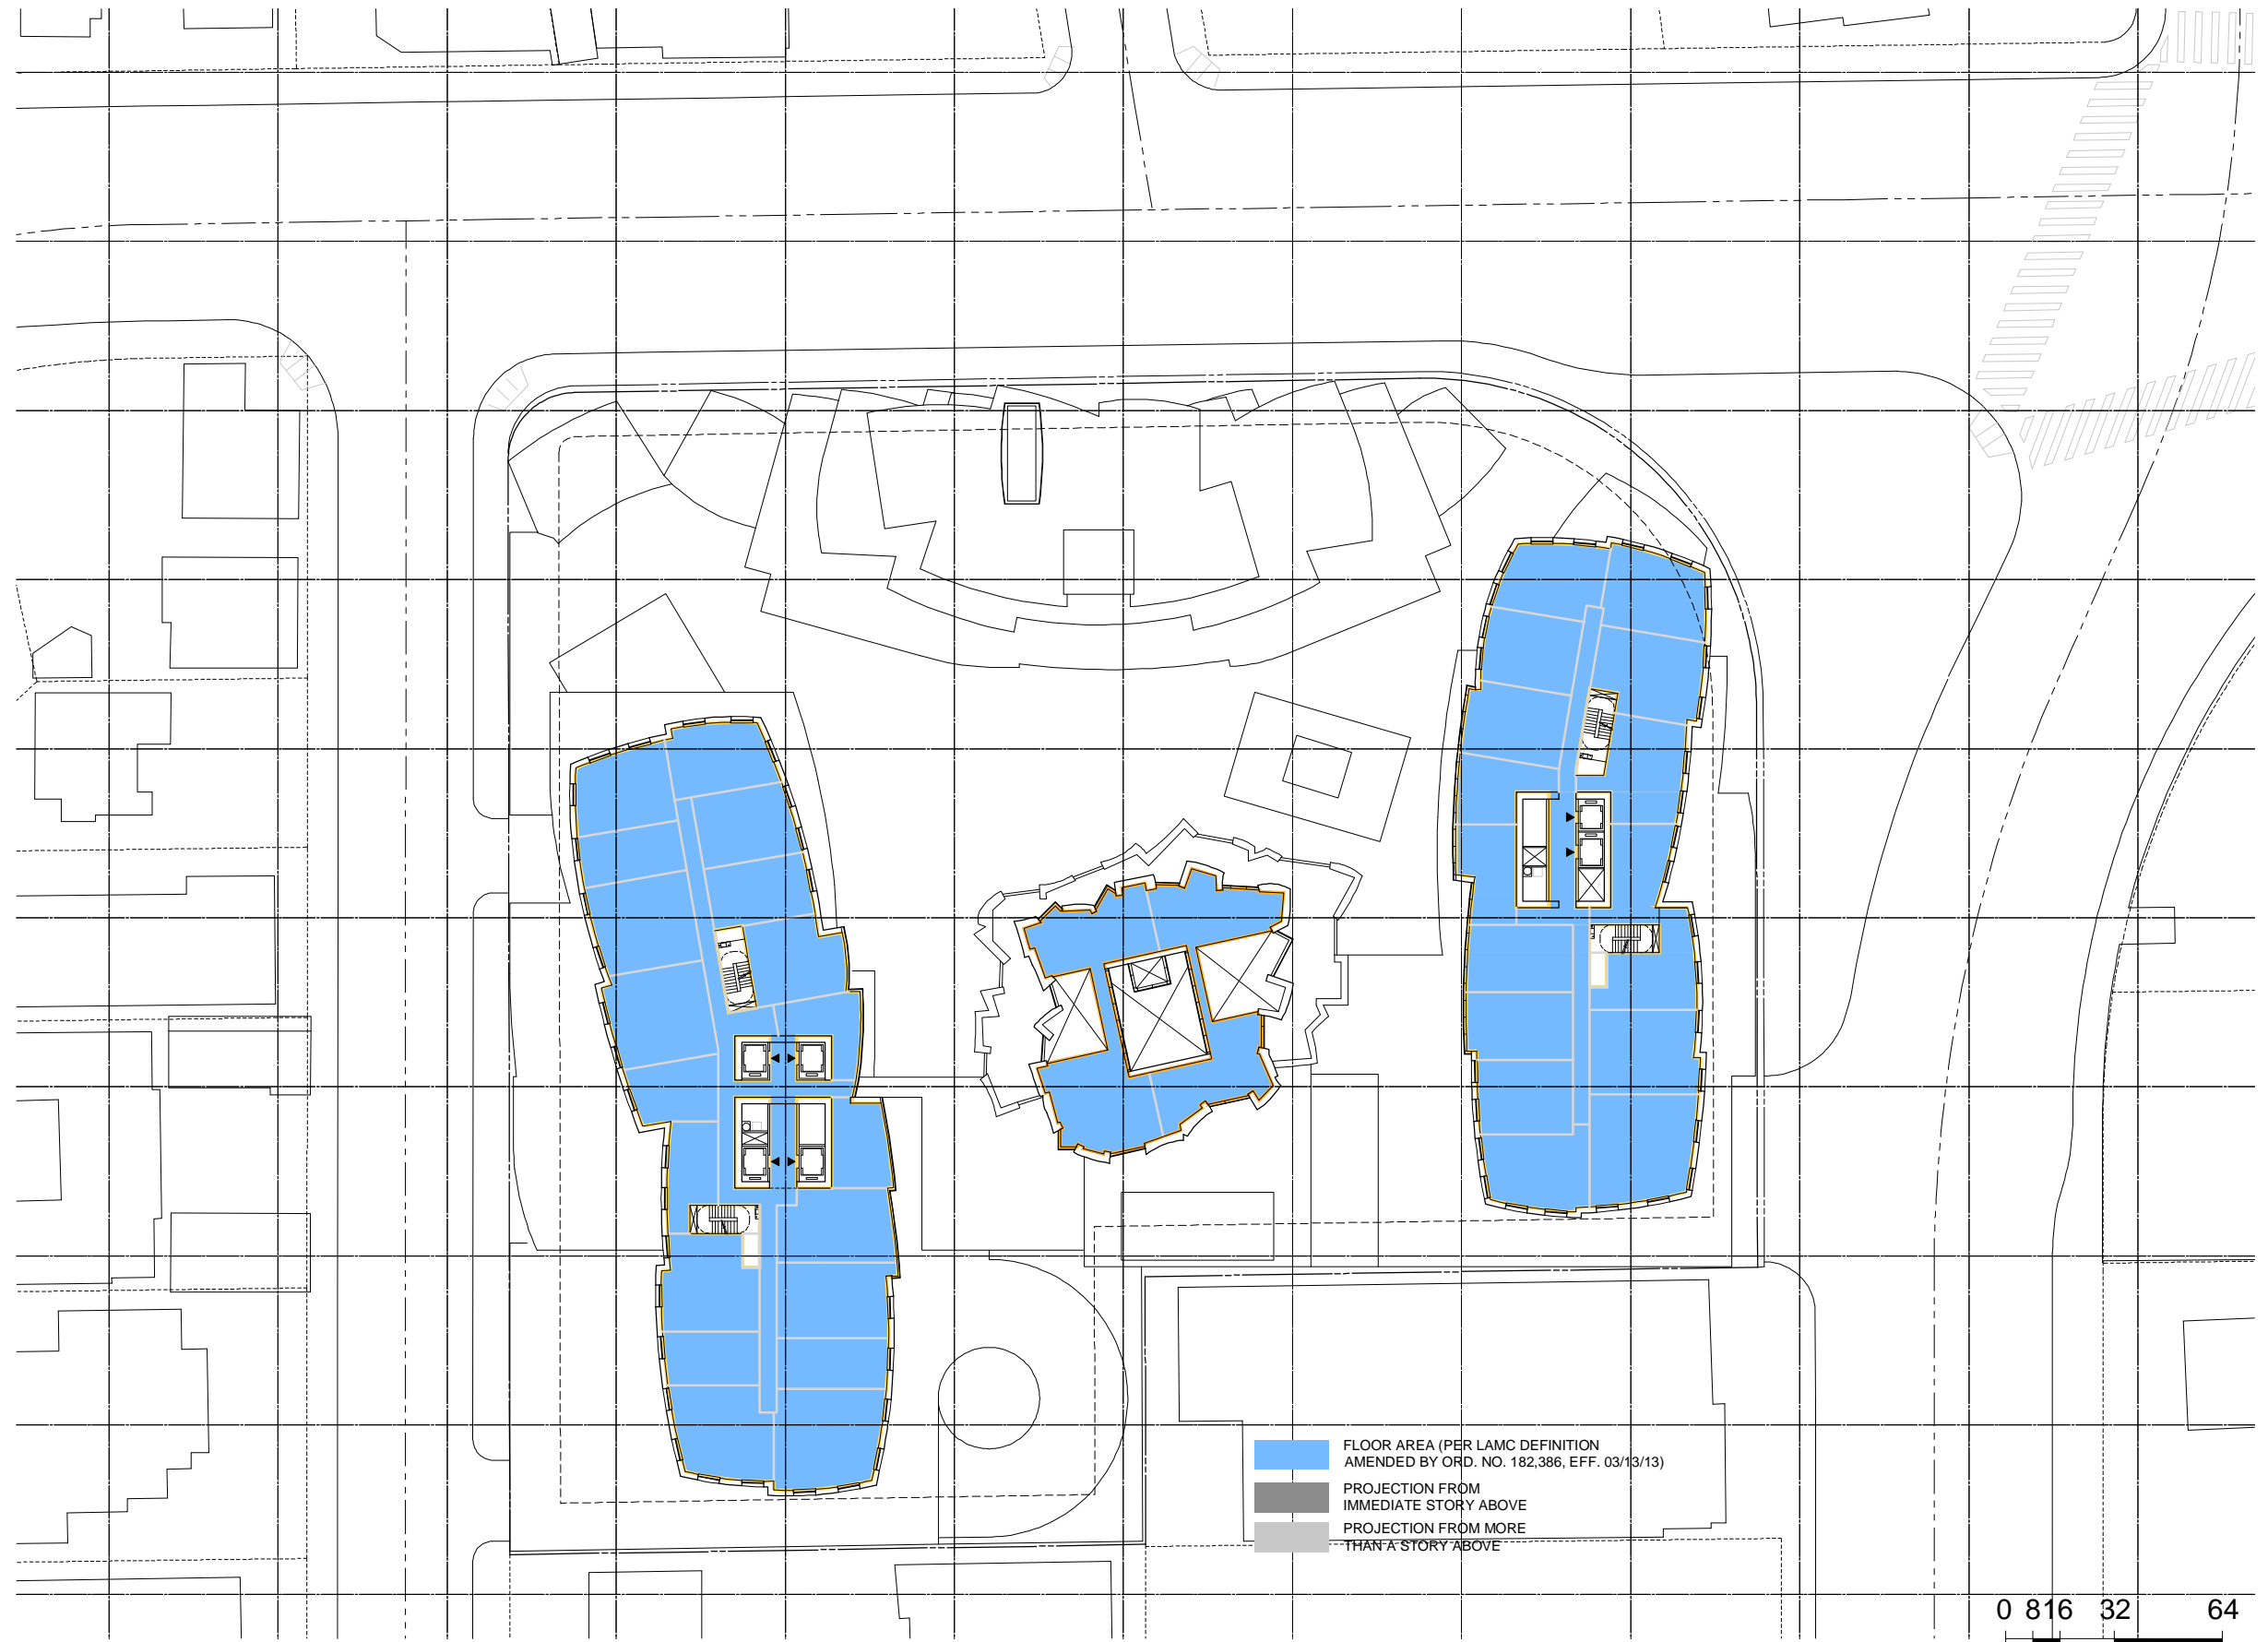

**GEHRYPARTNERS, LLP**  
 ARCHITECT  
 12541 BEATRICE STREET  
 LOS ANGELES, CALIFORNIA 90066  
 (310) 482-3000


**8150 SUNSET**  
 8150 SUNSET BLVD. LOS ANGELES, CALIFORNIA

**ALTERNATIVE 9**  
 FLOOR AREA DIAGRAM  
 LEVEL 06 FLOOR PLAN

PROJECT NUMBER  
 2015-005  
 SCALE  
 DRAWN BY  
 DATE  
 2016-05-13  
 ORIGINAL SHEET SIZE  
 36" x 48"

SHEET NUMBER  
**SK-0124-6**  
 © GEHRY PARTNERS, LLP



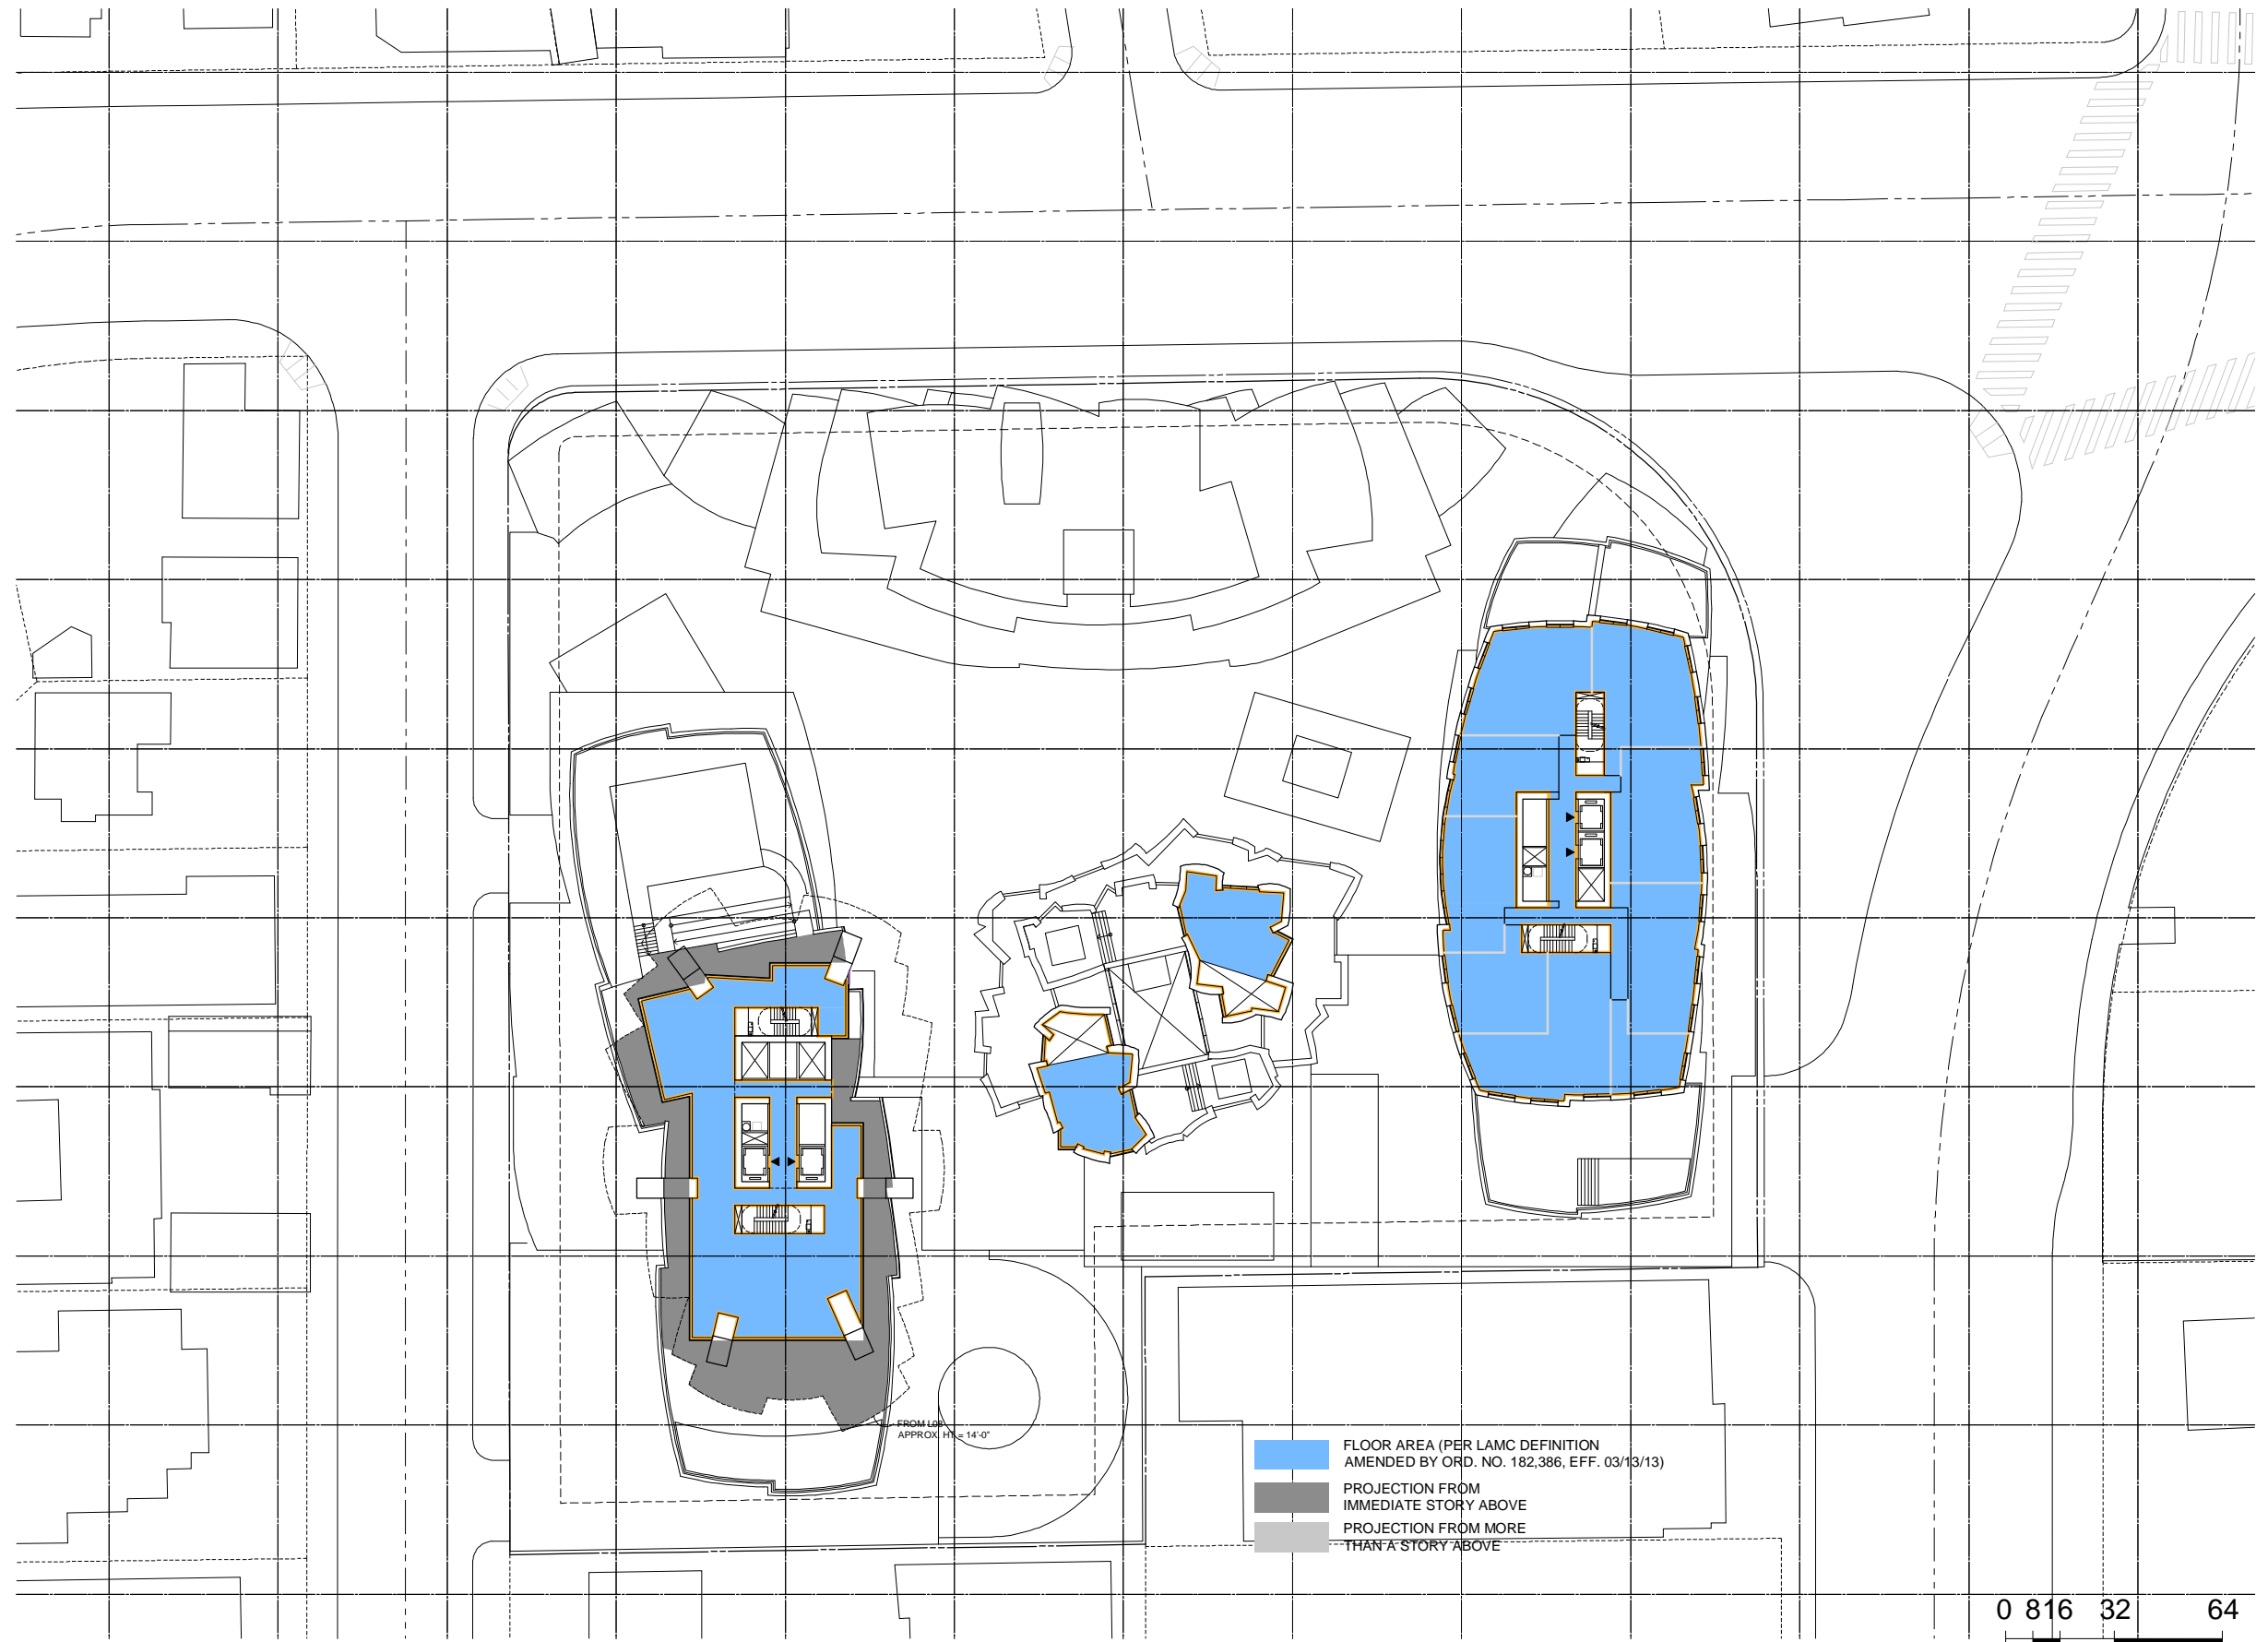

**GEHRYPARTNERS, LLP**  
 ARCHITECT  
 12541 BEATRICE STREET  
 LOS ANGELES, CALIFORNIA 90066  
 (310) 482-3000

**8150 SUNSET**  
8150 SUNSET BLVD. LOS ANGELES, CALIFORNIA

NOTES


TITLE  
**ALTERNATIVE 9  
 FLOOR AREA DIAGRAM  
 LEVEL 07 FLOOR PLAN**

PROJECT NUMBER  
 2015-005  
SCALE  
DRAWN BY  
 DATE  
 2016-05-13  
ORIGINAL SHEET SIZE  
 36" x 48"

SHEET NUMBER

**SK-0124-7**

© GEHRY PARTNERS, LLP

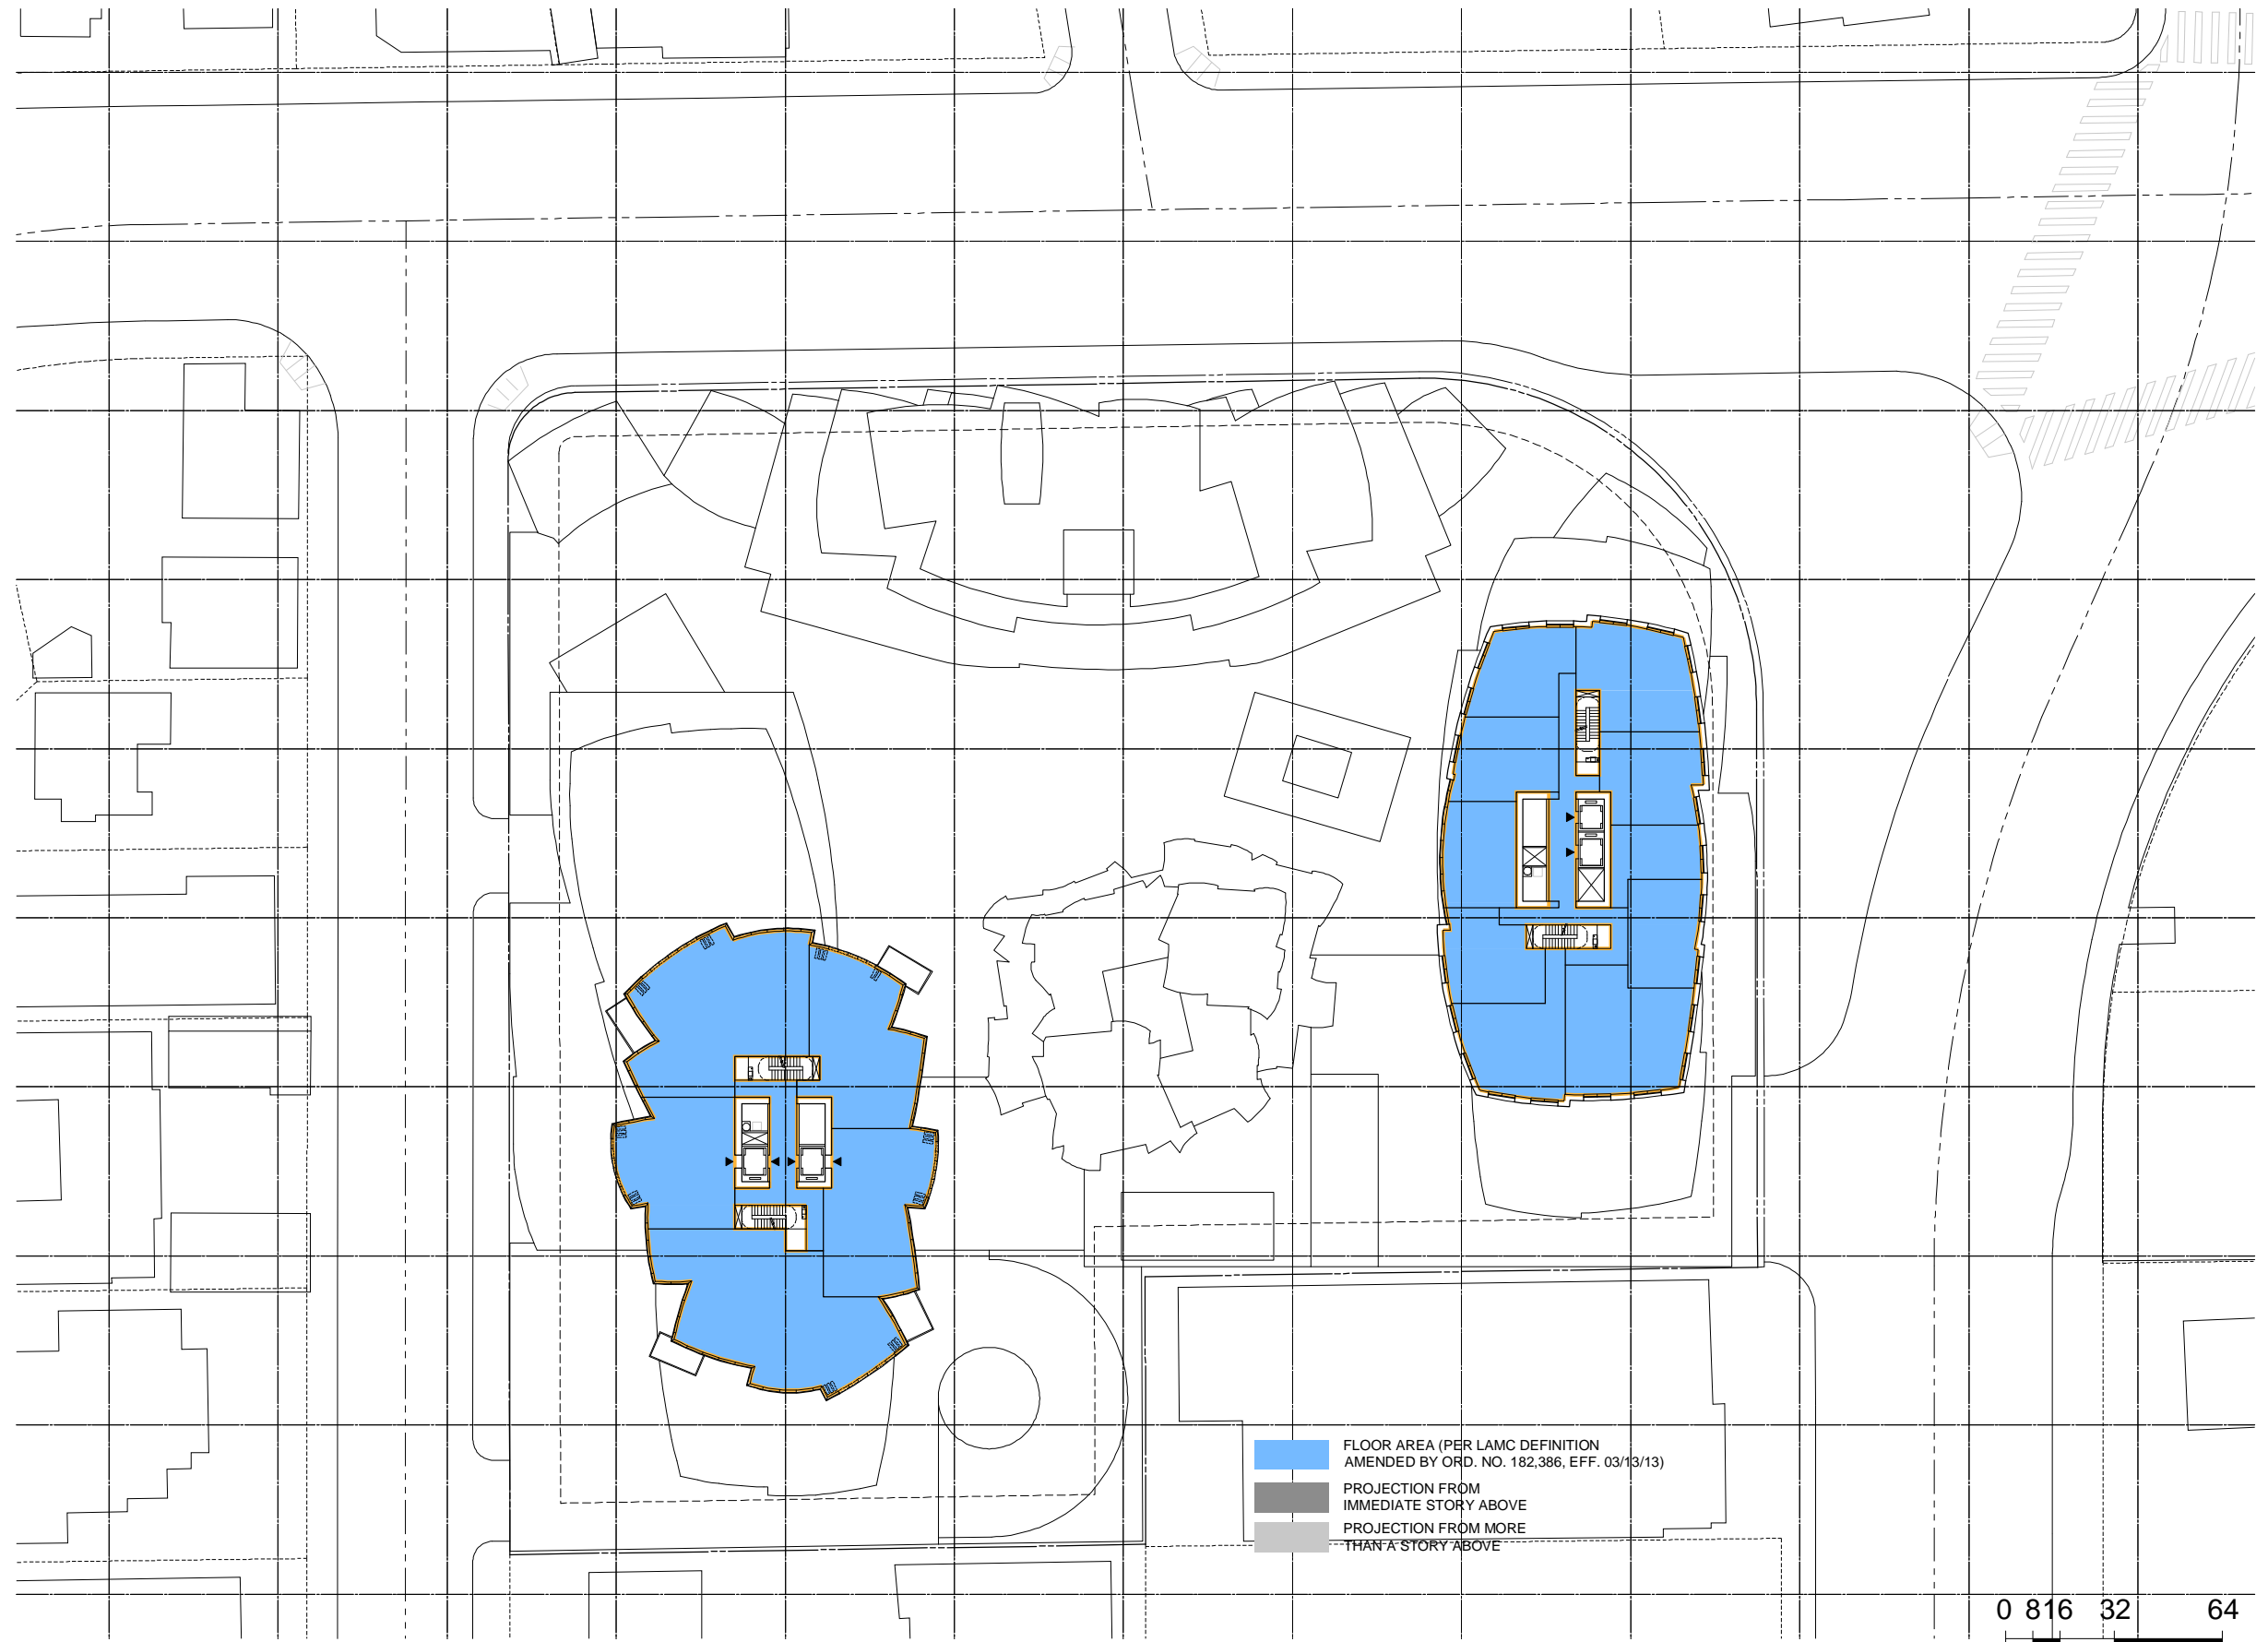


**GEHRYPARTNERS, LLP**  
 ARCHITECT  
 12541 BEATRICE STREET  
 LOS ANGELES, CALIFORNIA 90066  
 (310) 482-3000

**8150 SUNSET**  
 8150 SUNSET BLVD. LOS ANGELES, CALIFORNIA

**ALTERNATIVE 9**  
 FLOOR AREA DIAGRAM  
 LEVEL 08 FLOOR PLAN

PROJECT NUMBER  
 2015-005  
 SCALE  
 DRAWN BY  
 DATE  
 2016-05-13  
 ORIGINAL SHEET SIZE  
 36" x 48"

SHEET NUMBER  
**SK-0124-8**  
 © GEHRYPARTNERS, LLP

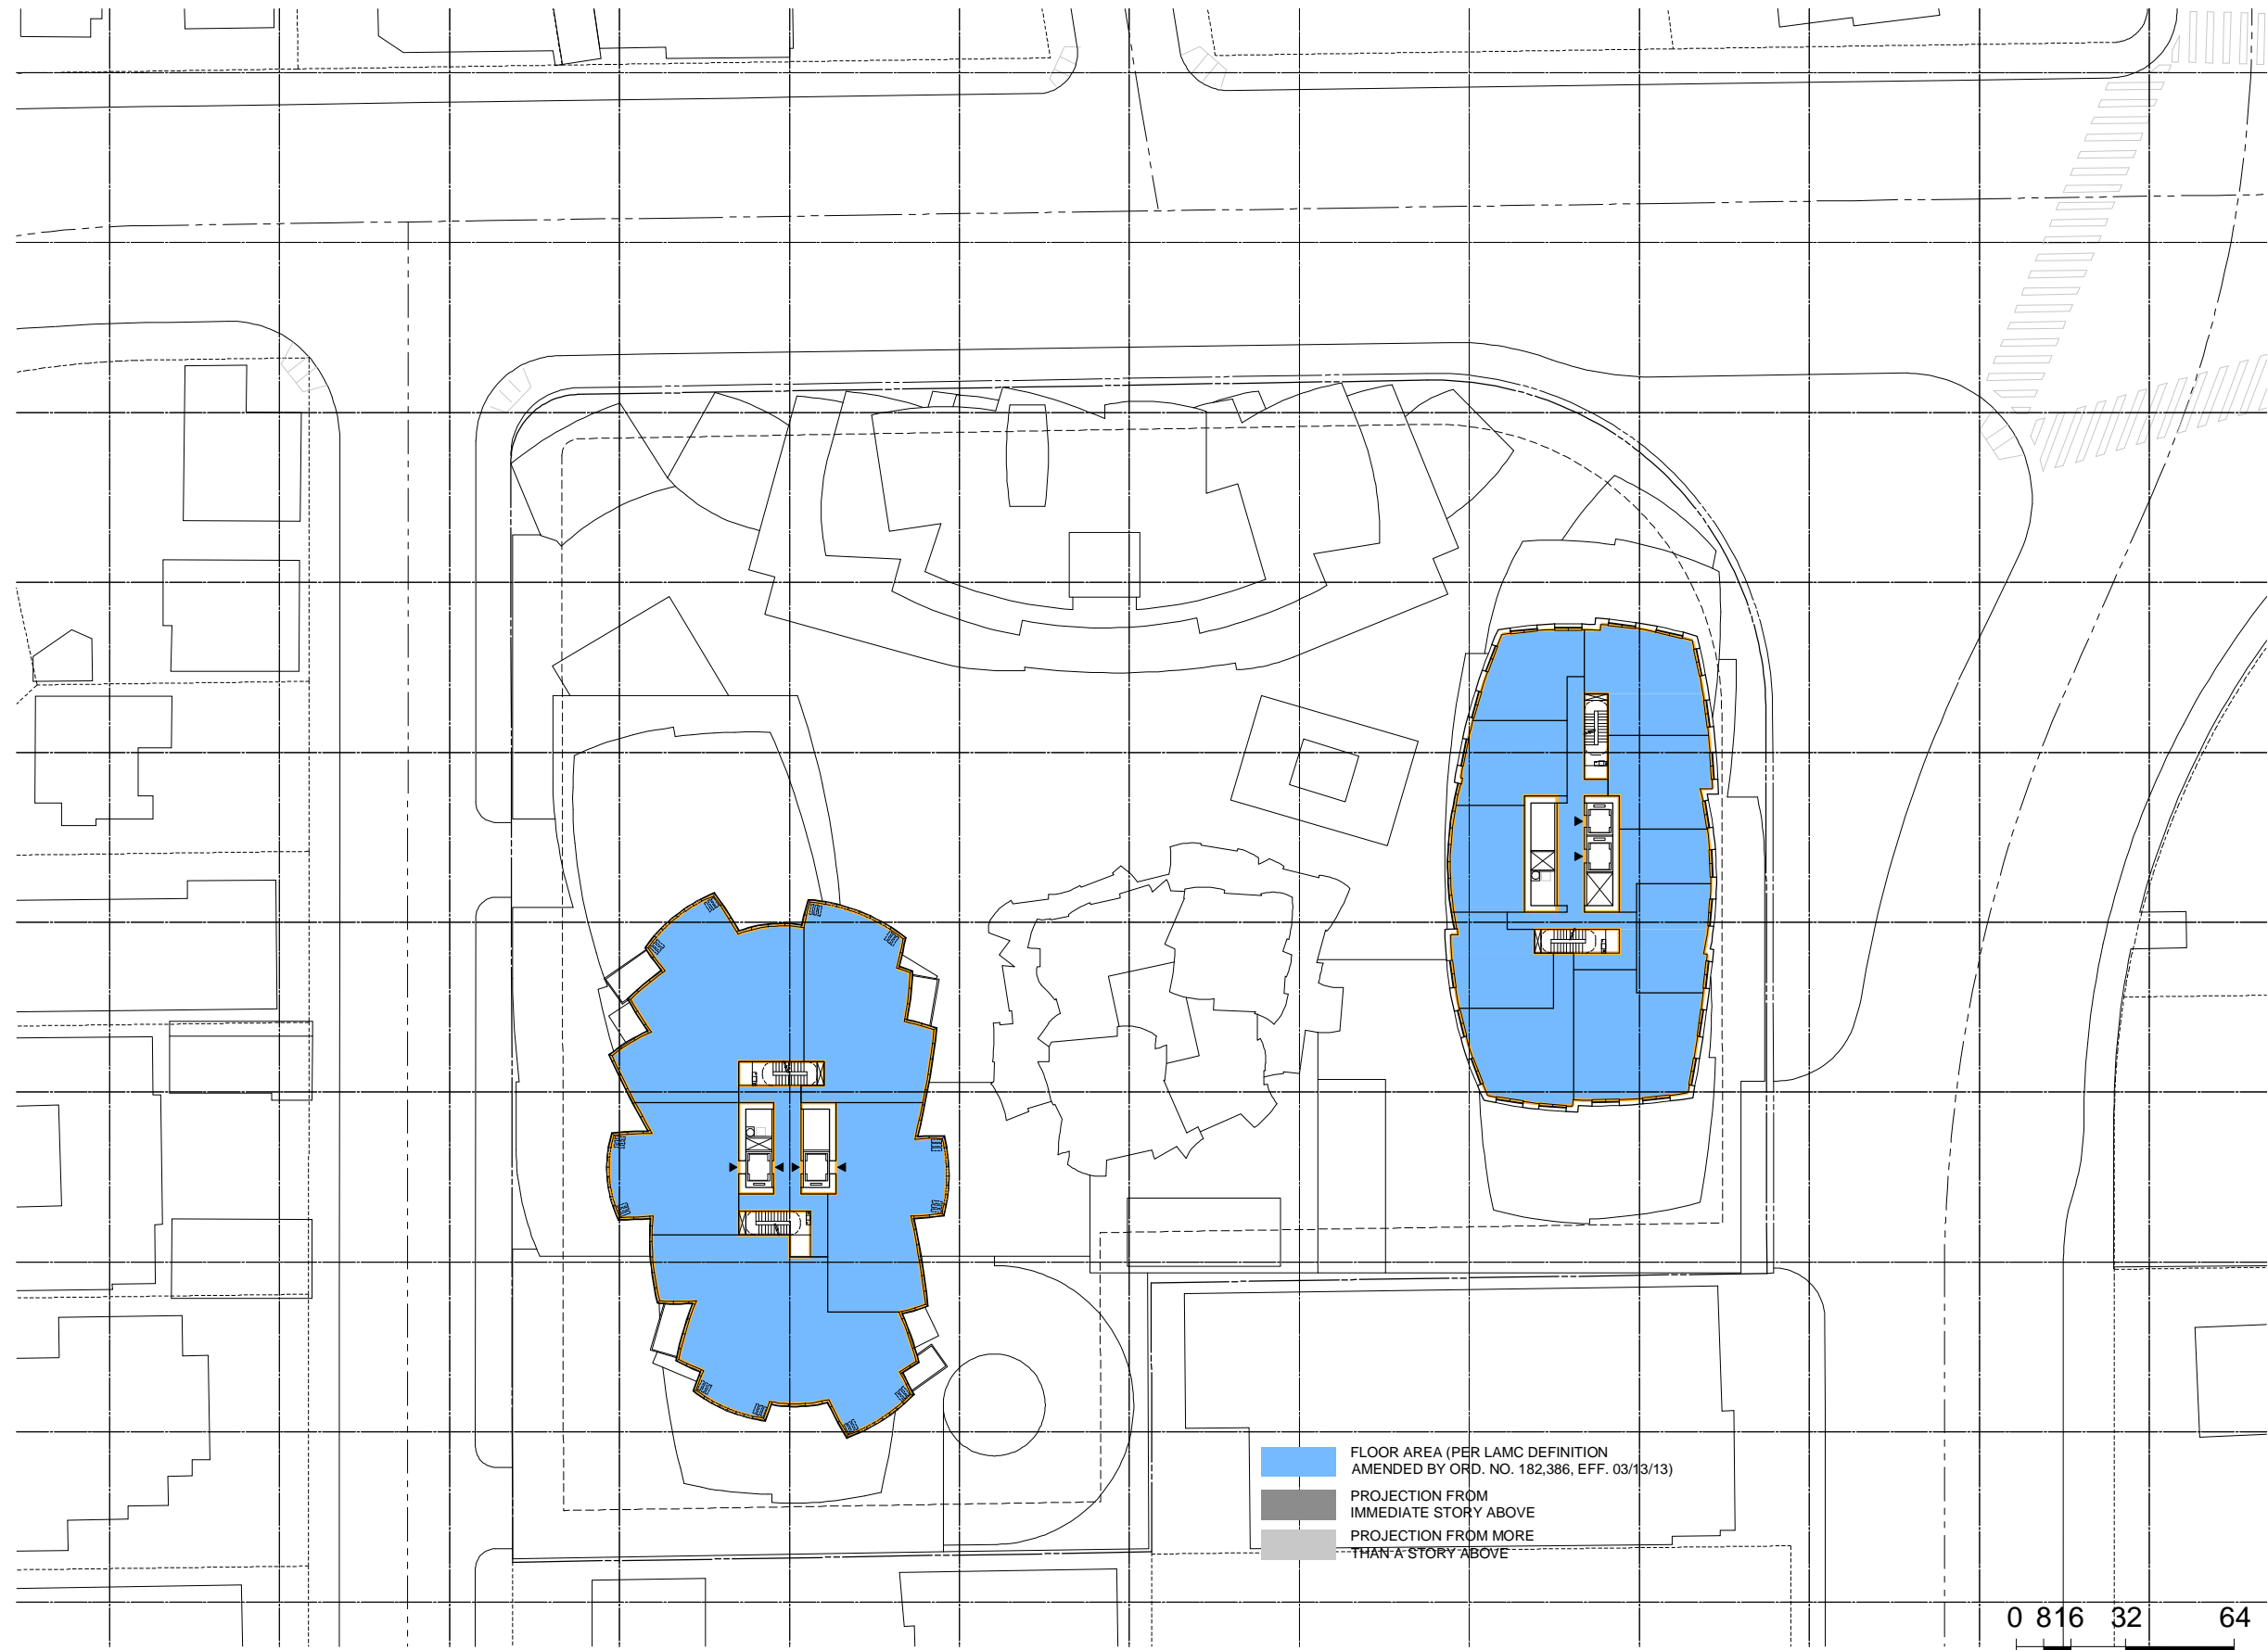

FLOOR AREA (PER LAMC DEFINITION AMENDED BY ORD. NO. 182,386, EFF. 03/13/13)  
 PROJECTION FROM IMMEDIATE STORY ABOVE  
 PROJECTION FROM MORE THAN A STORY ABOVE

0 816 32 64



**GEHRYPARTNERS, LLP**  
 ARCHITECT  
 12541 BEATRICE STREET  
 LOS ANGELES, CALIFORNIA 90066  
 (310) 482-3000


**8150 SUNSET**  
8150 SUNSET BLVD. LOS ANGELES, CALIFORNIA

TITLE  
**ALTERNATIVE 9  
 FLOOR AREA DIAGRAM  
 LEVEL 09-10 FLOOR PLAN**

PROJECT NUMBER  
 2015-005  
SCALE  
DRAWN BY  
 DATE  
 2016-05-13  
ORIGINAL SHEET SIZE  
 36" x 48"

SHEET NUMBER  
**SK-0124-9**  
© GEHRYPARTNERS, LLP



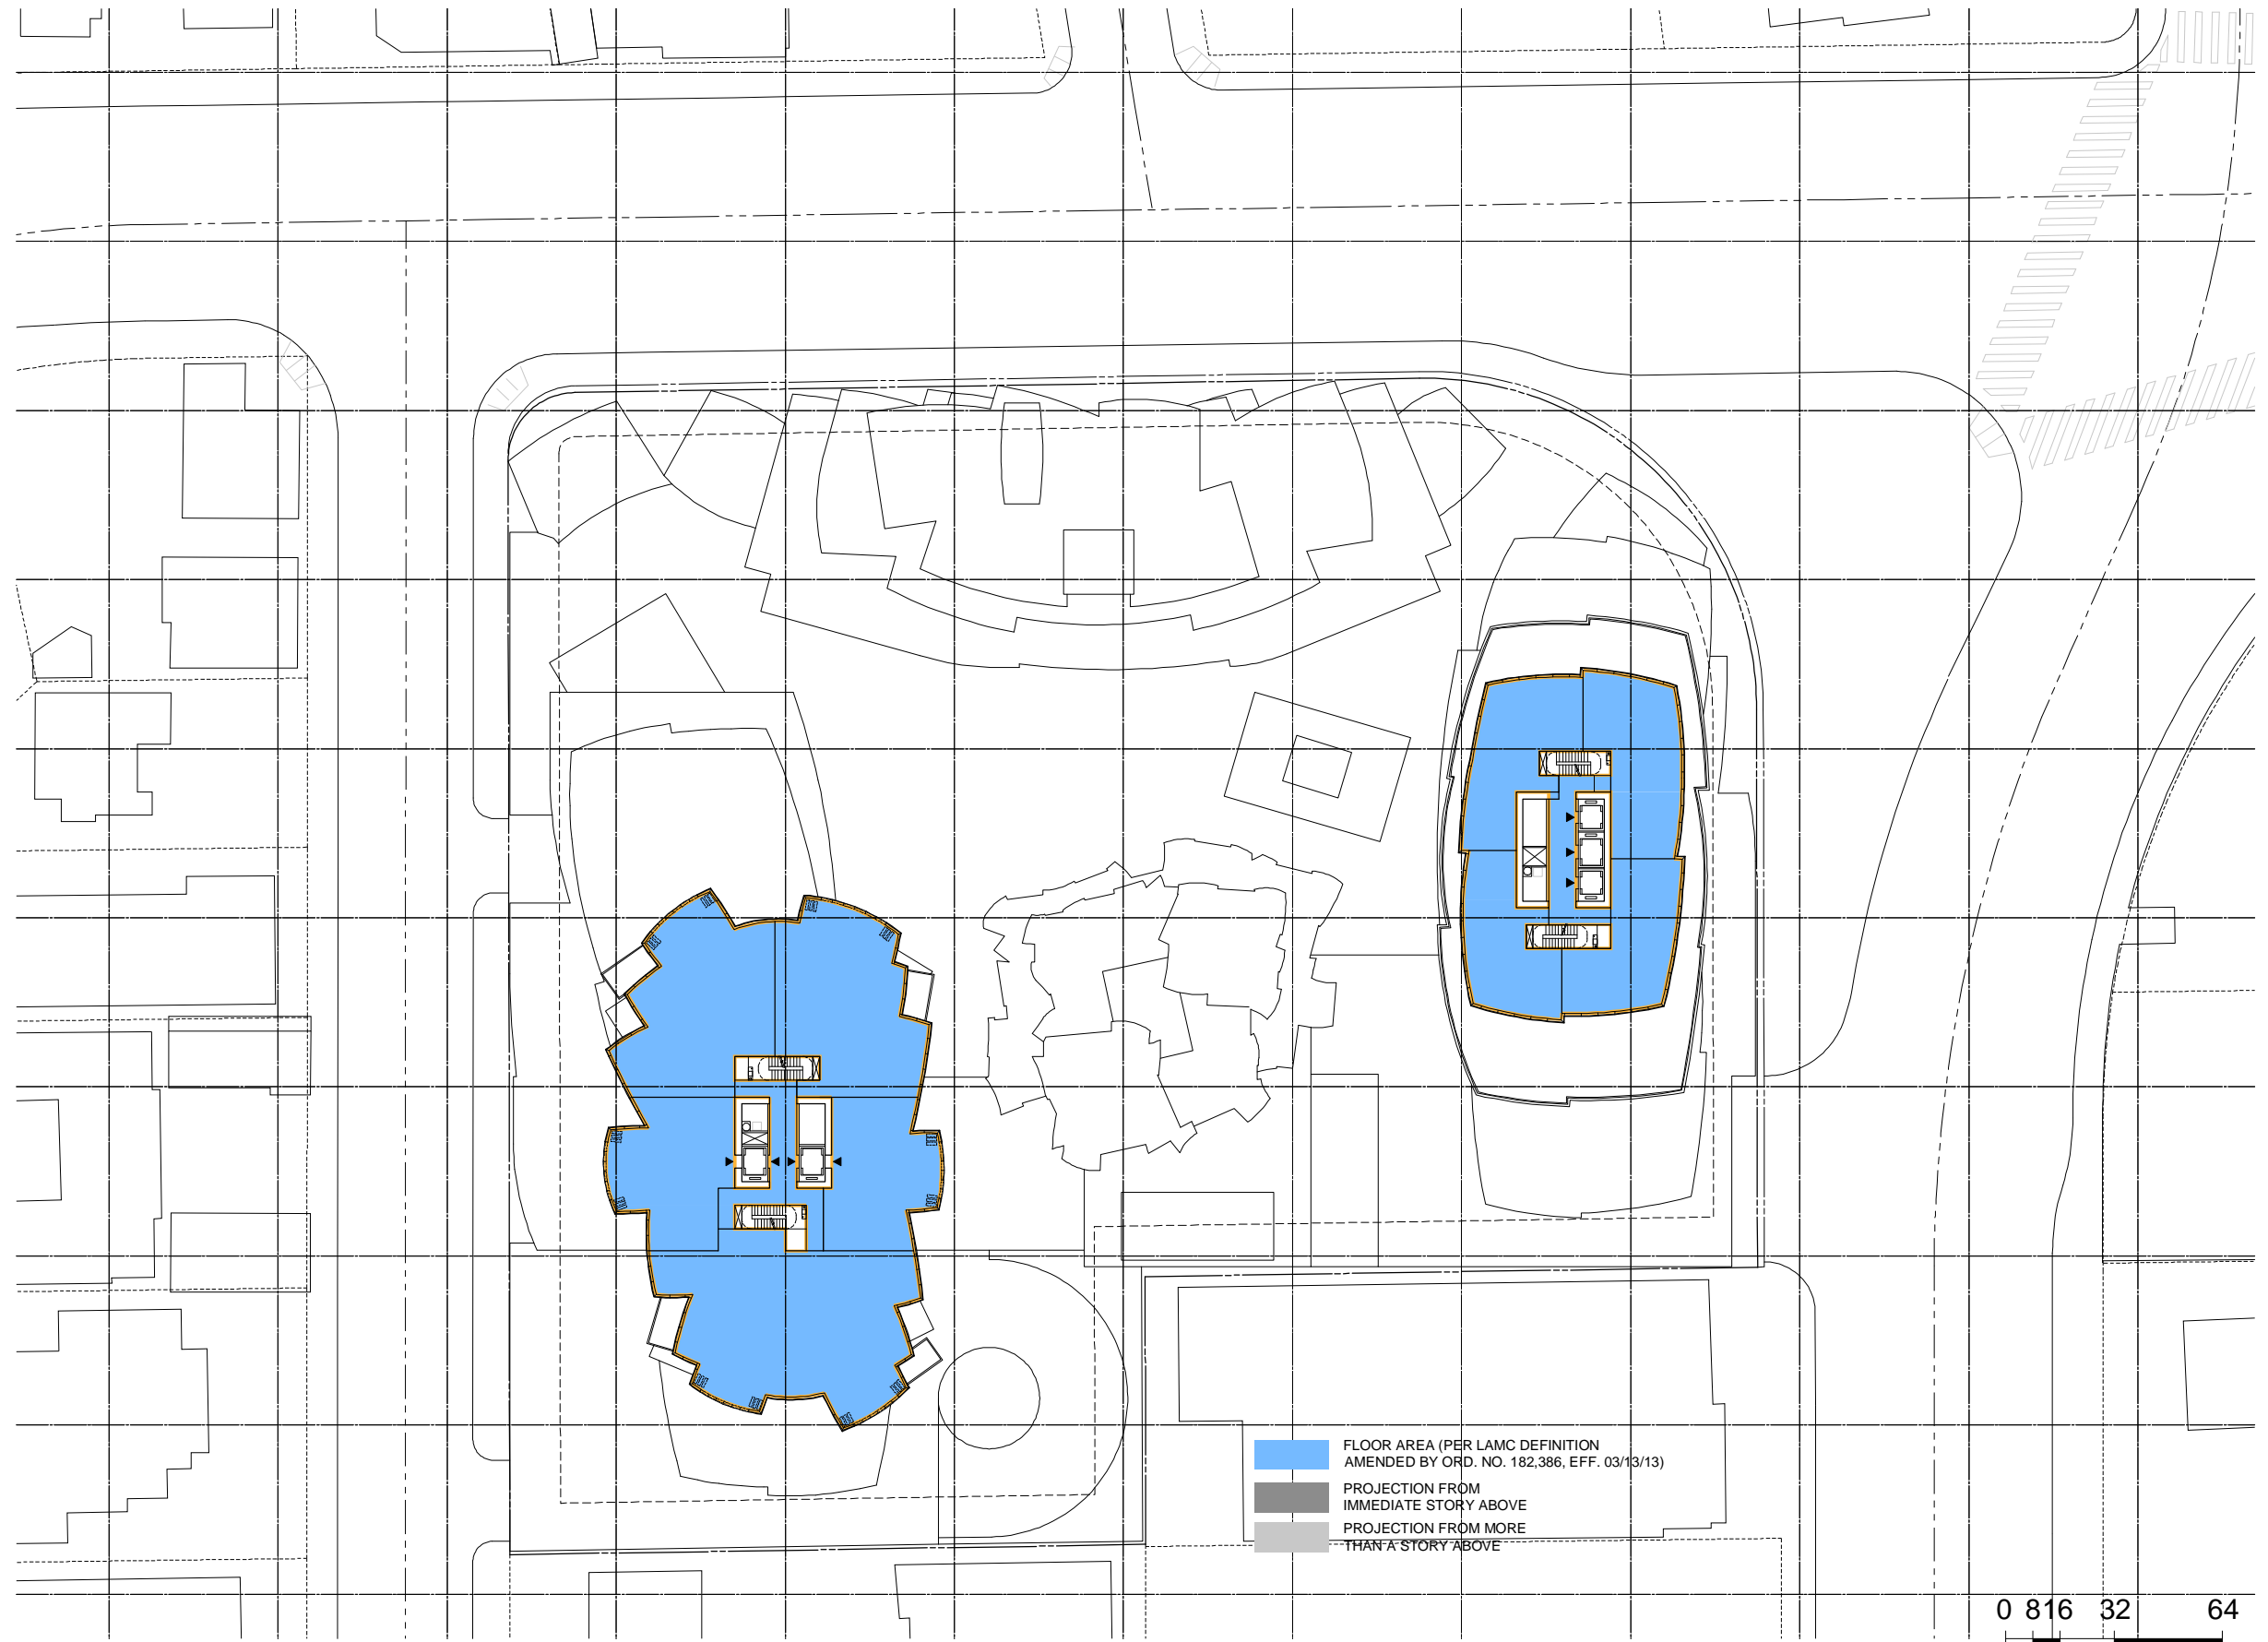


**GEHRYPARTNERS, LLP**  
 ARCHITECT  
 12541 BEATRICE STREET  
 LOS ANGELES, CALIFORNIA 90066  
 (310) 482-3000

**8150 SUNSET**  
8150 SUNSET BLVD. LOS ANGELES, CALIFORNIA

TITLE  
**ALTERNATIVE 9  
 FLOOR AREA DIAGRAM  
 LEVEL 11 FLOOR PLAN**

PROJECT NUMBER  
 2015-005  
SCALE  
DRAWN BY  
 DATE  
 2016-05-13  
ORIGINAL SHEET SIZE  
 36" x 48"

SHEET NUMBER  
**SK-0124-11**  
© GEHRYPARTNERS, LLP

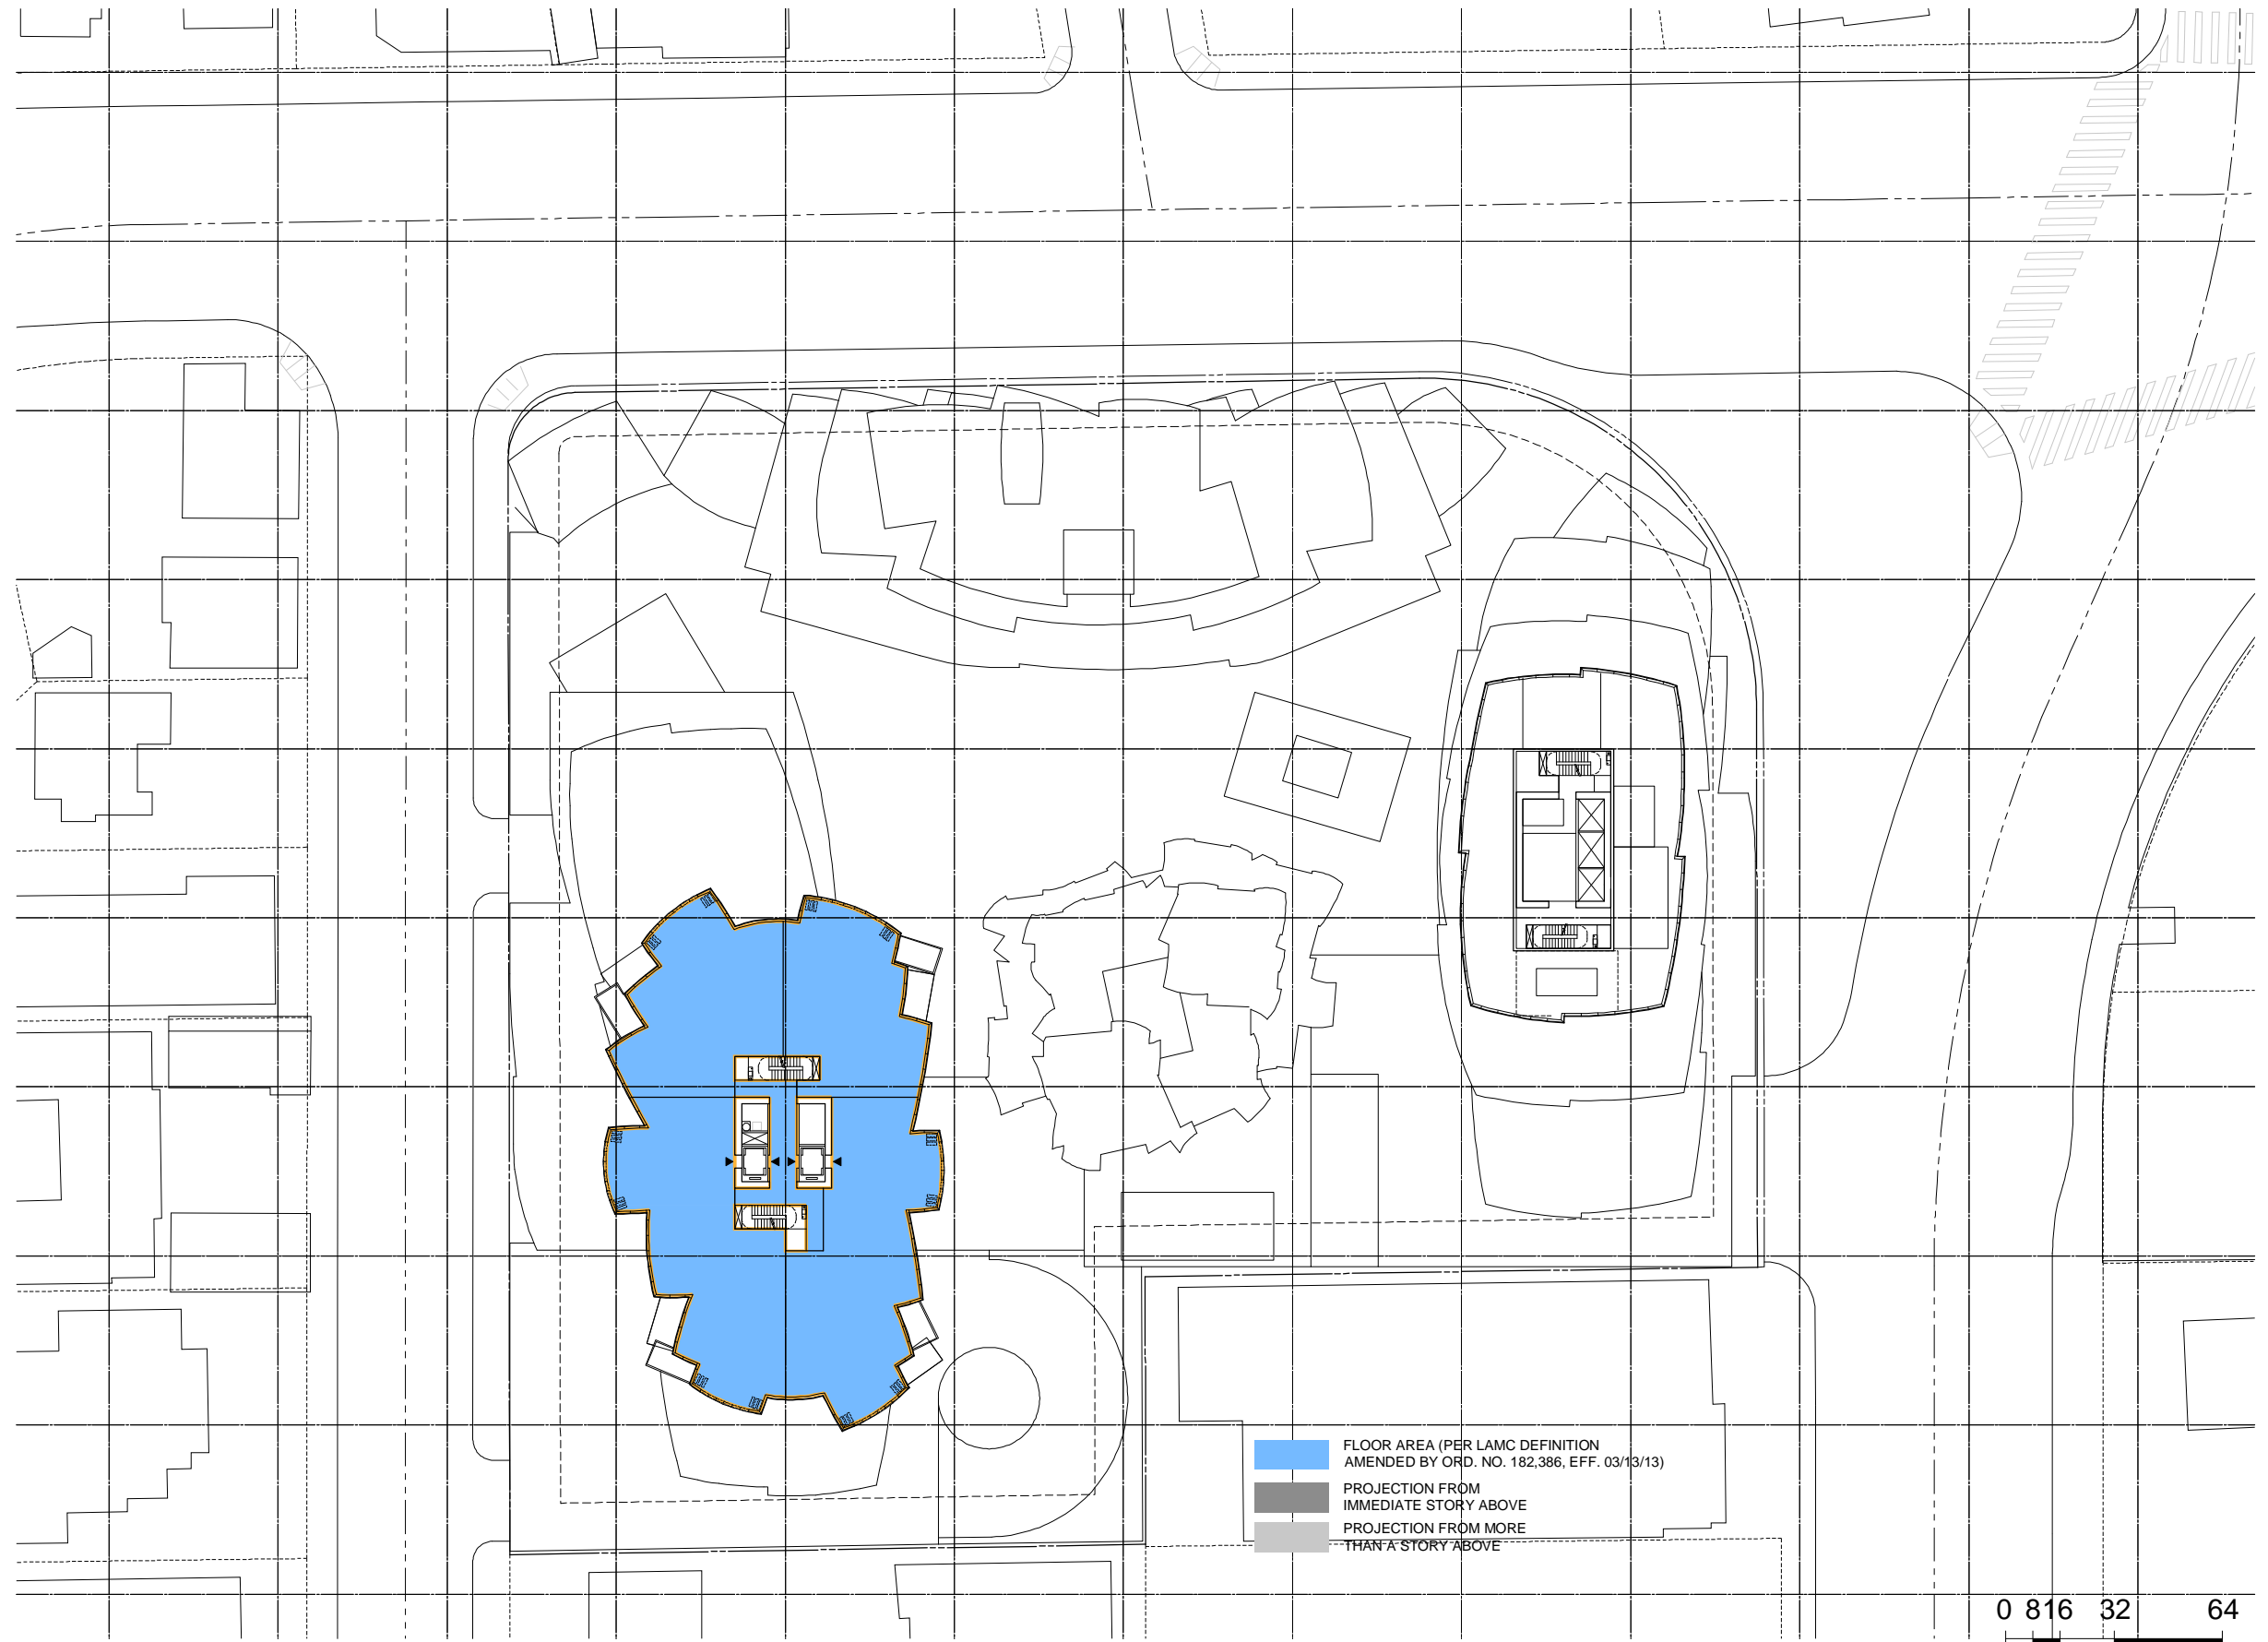


**GEHRYPARTNERS, LLP**  
 ARCHITECT  
 12541 BEATRICE STREET  
 LOS ANGELES, CALIFORNIA 90066  
 (310) 482-3000

**8150 SUNSET**  
8150 SUNSET BLVD. LOS ANGELES, CALIFORNIA

TITLE  
**ALTERNATIVE 9  
 FLOOR AREA DIAGRAM  
 LEVEL 12 FLOOR PLAN**

PROJECT NUMBER  
 2015-005  
SCALE  
DRAWN BY  
 DATE  
 2016-05-13  
ORIGINAL SHEET SIZE  
 36" x 48"

SHEET NUMBER  
**SK-0124-12**  
© GEHRYPARTNERS, LLP

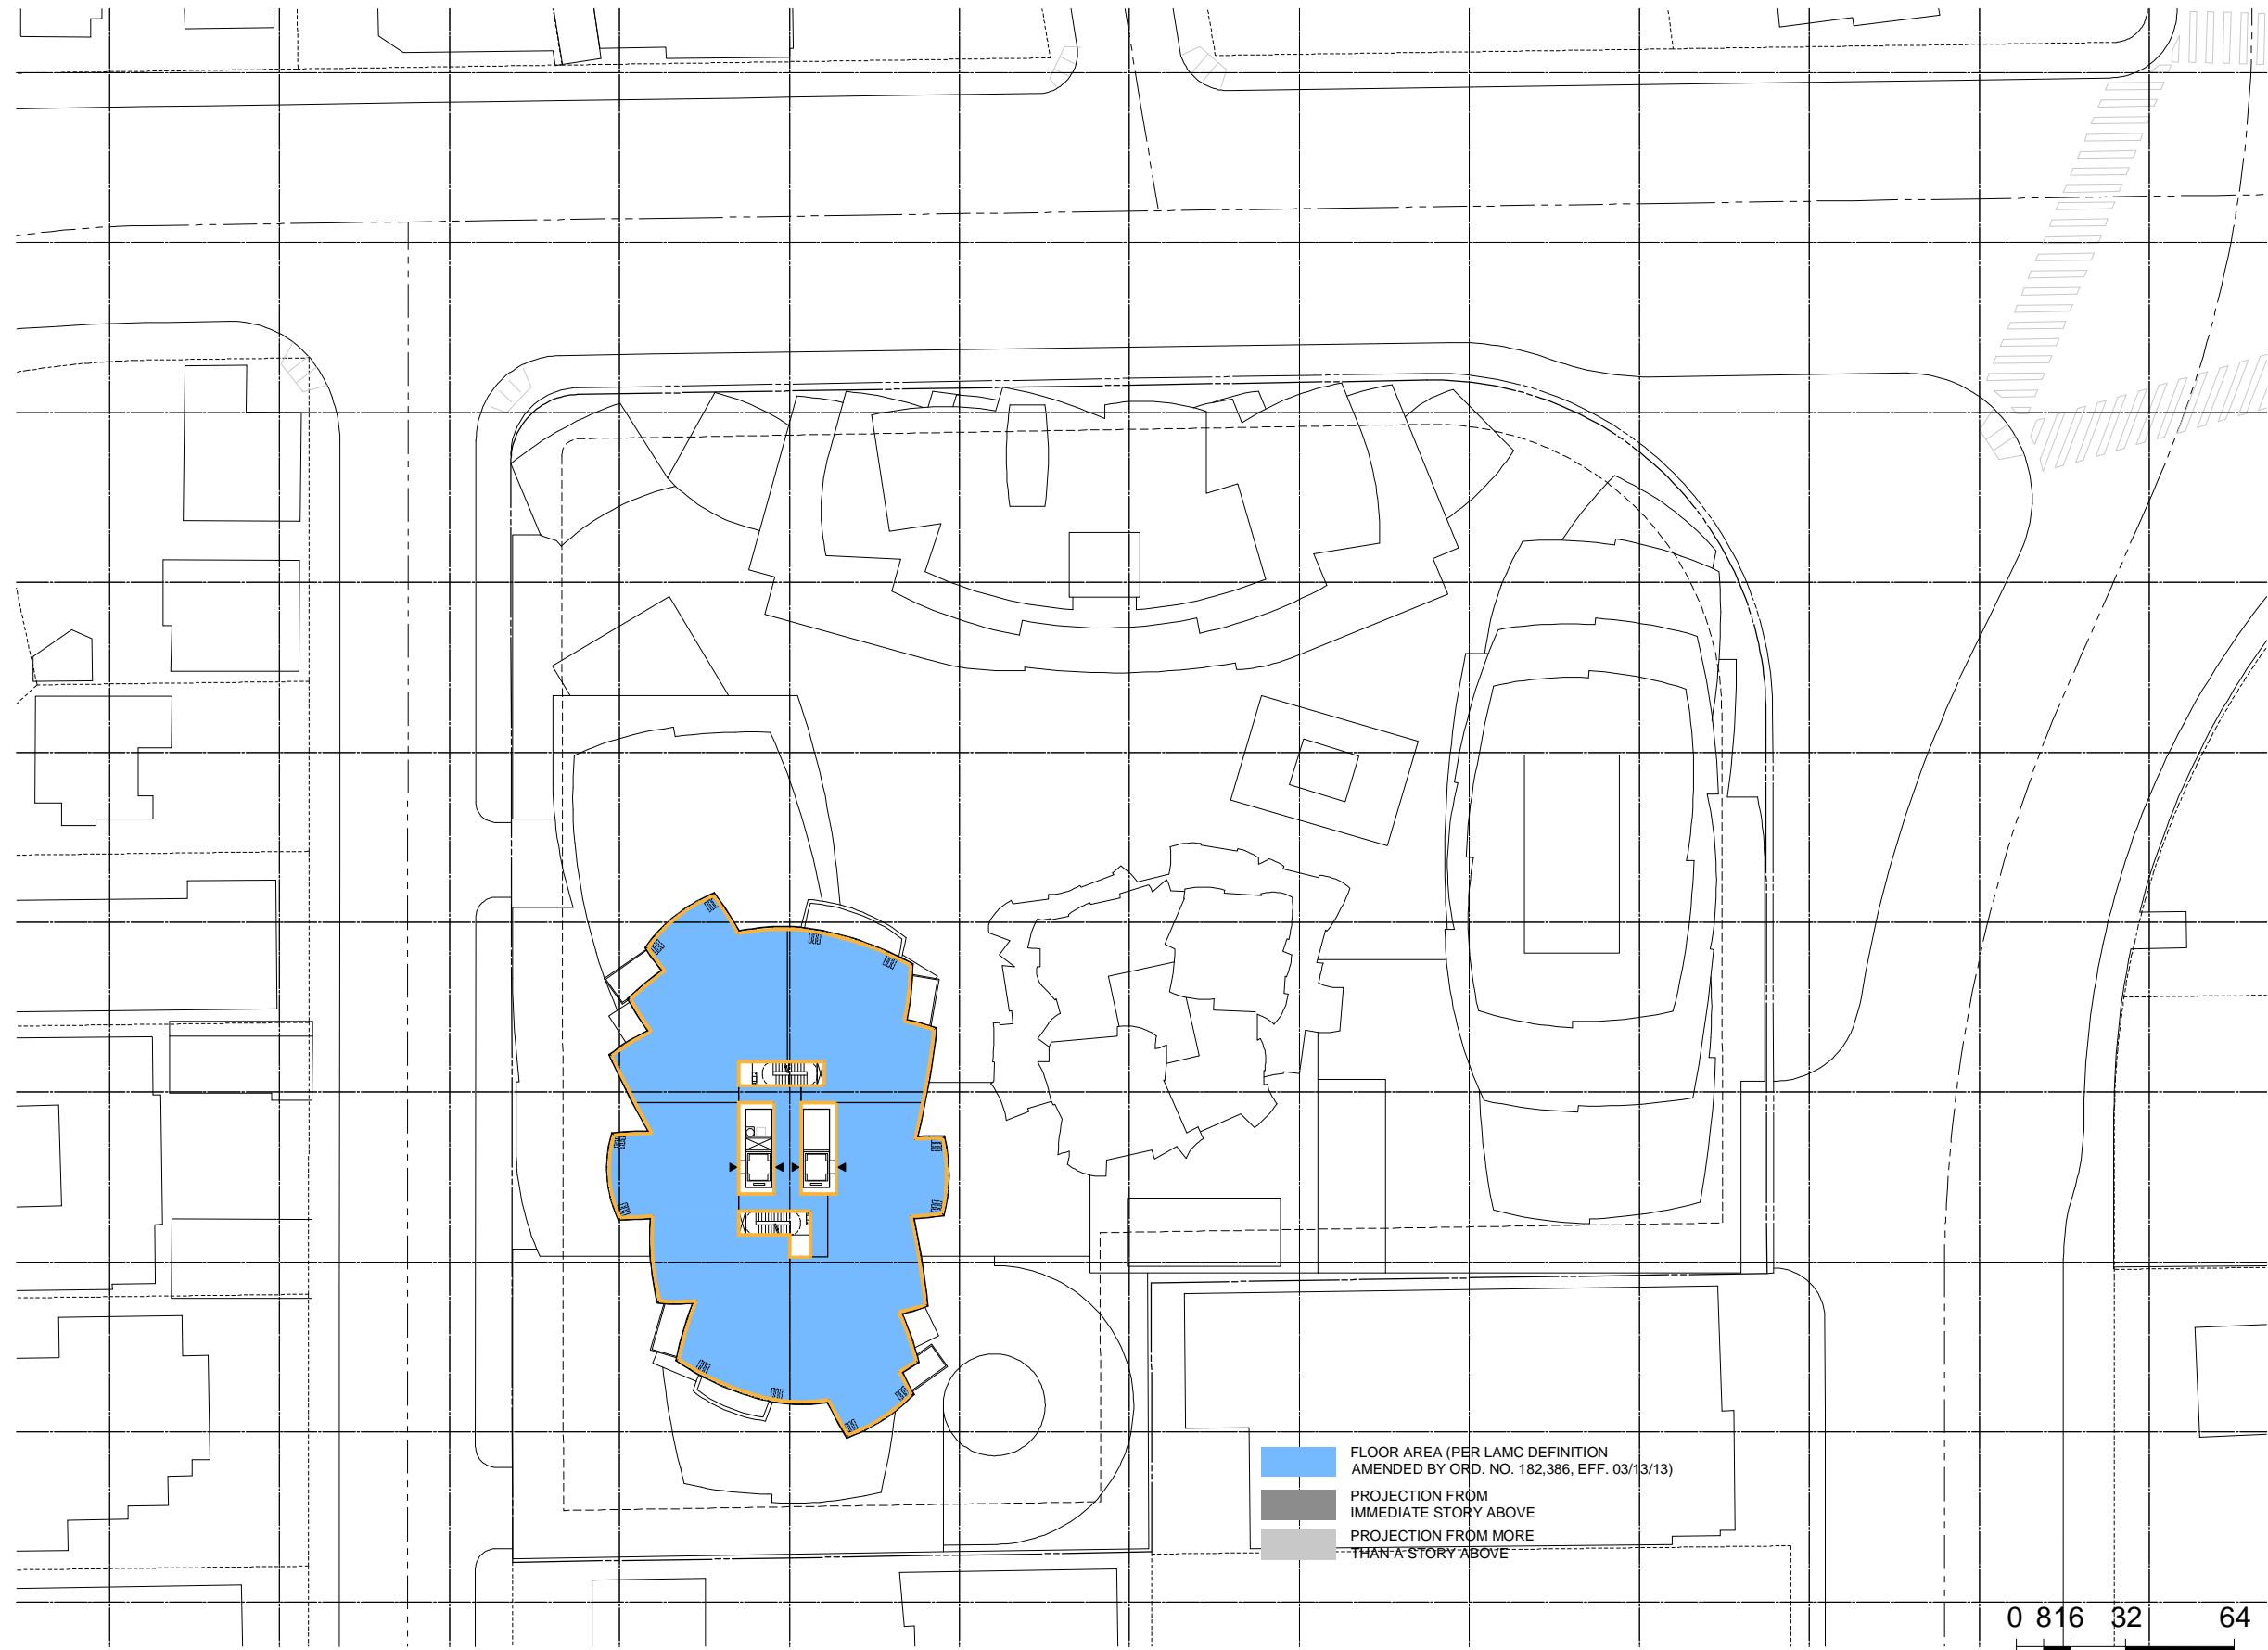


**GEHRYPARTNERS, LLP**  
 ARCHITECT  
 12541 BEATRICE STREET  
 LOS ANGELES, CALIFORNIA 90066  
 (310) 482-3000

**8150 SUNSET**  
8150 SUNSET BLVD. LOS ANGELES, CALIFORNIA

TITLE  
**ALTERNATIVE 9  
 FLOOR AREA DIAGRAM  
 LEVEL 13 FLOOR PLAN**

PROJECT NUMBER  
 2015-005  
SCALE  
DRAWN BY  
 DATE  
 2016-05-13  
ORIGINAL SHEET SIZE  
 36" x 48"

SHEET NUMBER  
**SK-0124-13**  
© GEHRY PARTNERS, LLP

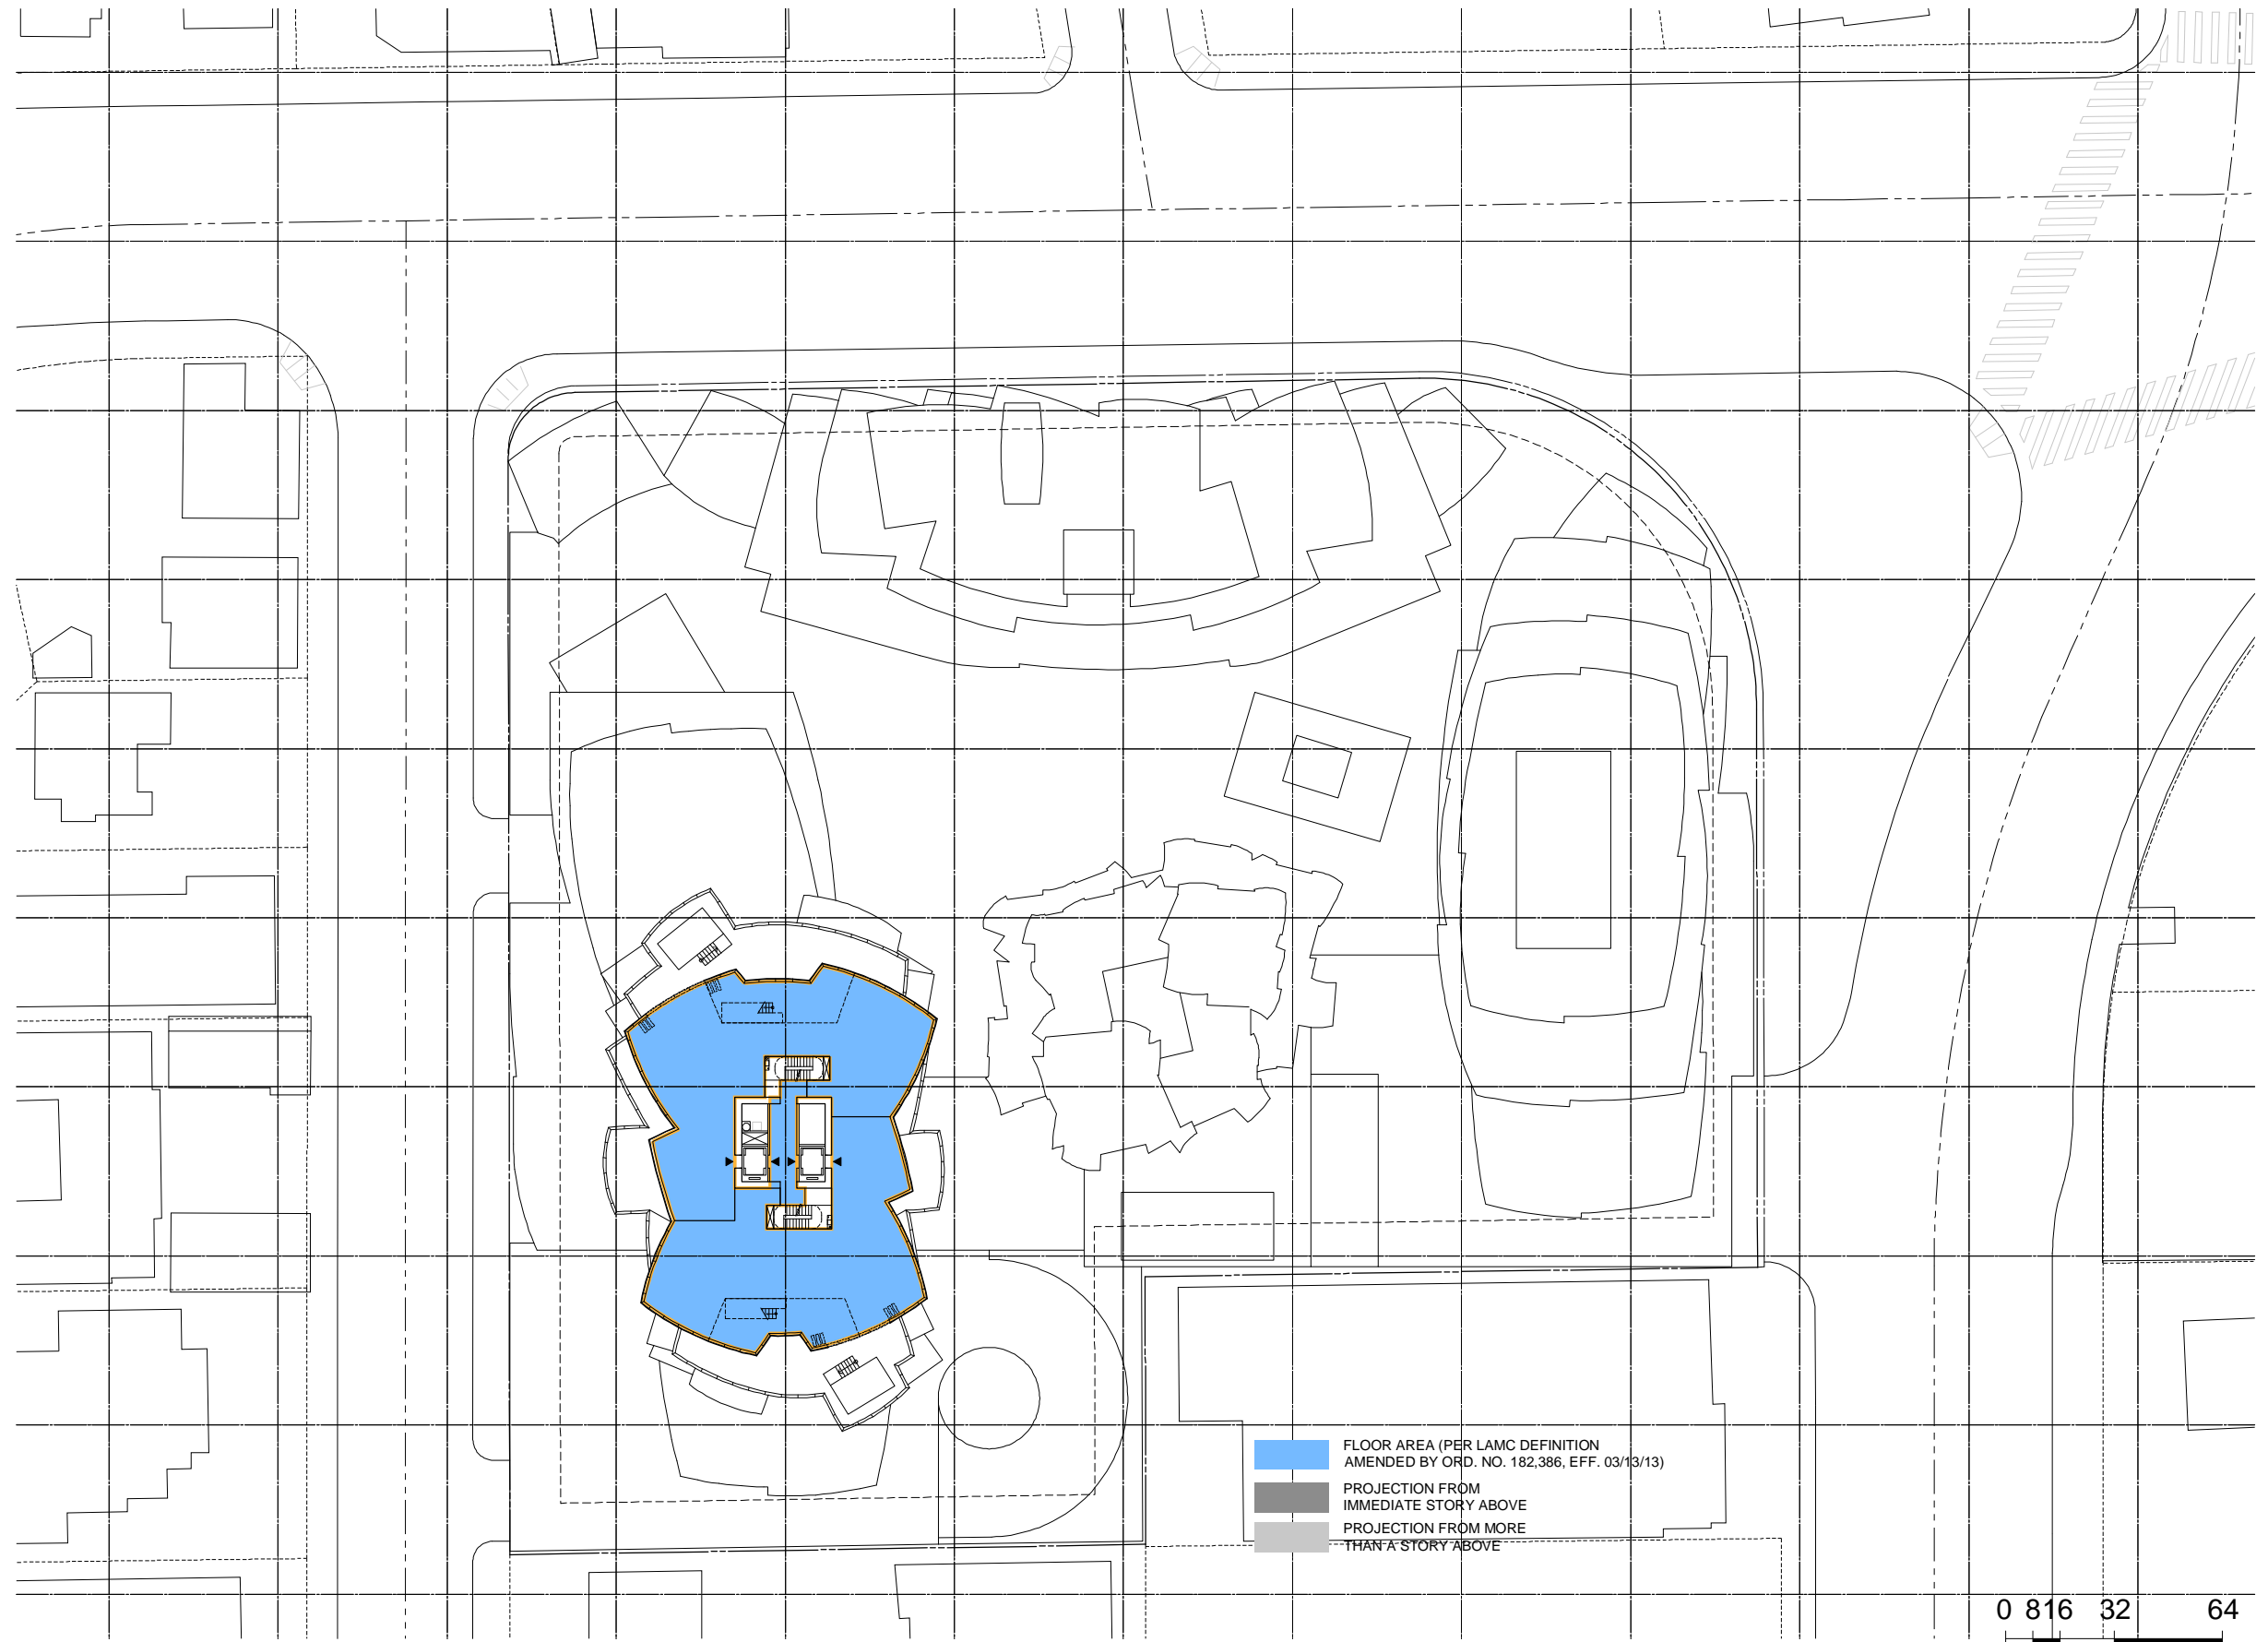

**GEHRYPARTNERS, LLP**  
 ARCHITECT  
 12541 BEATRICE STREET  
 LOS ANGELES, CALIFORNIA 90066  
 (310) 482-3000

**8150 SUNSET**  
 8150 SUNSET BLVD. LOS ANGELES, CALIFORNIA

NOTES


TITLE  
 ALTERNATIVE 9  
 FLOOR AREA DIAGRAM  
 LEVEL 14 FLOOR PLAN

PROJECT NUMBER  
 2015-005  
 SCALE  
 DRAWN BY  
 DATE  
 2016-05-13  
 ORIGINAL SHEET SIZE  
 36" x 48"

SHEET NUMBER

**SK-0124-14**

© GEHRY PARTNERS, LLP

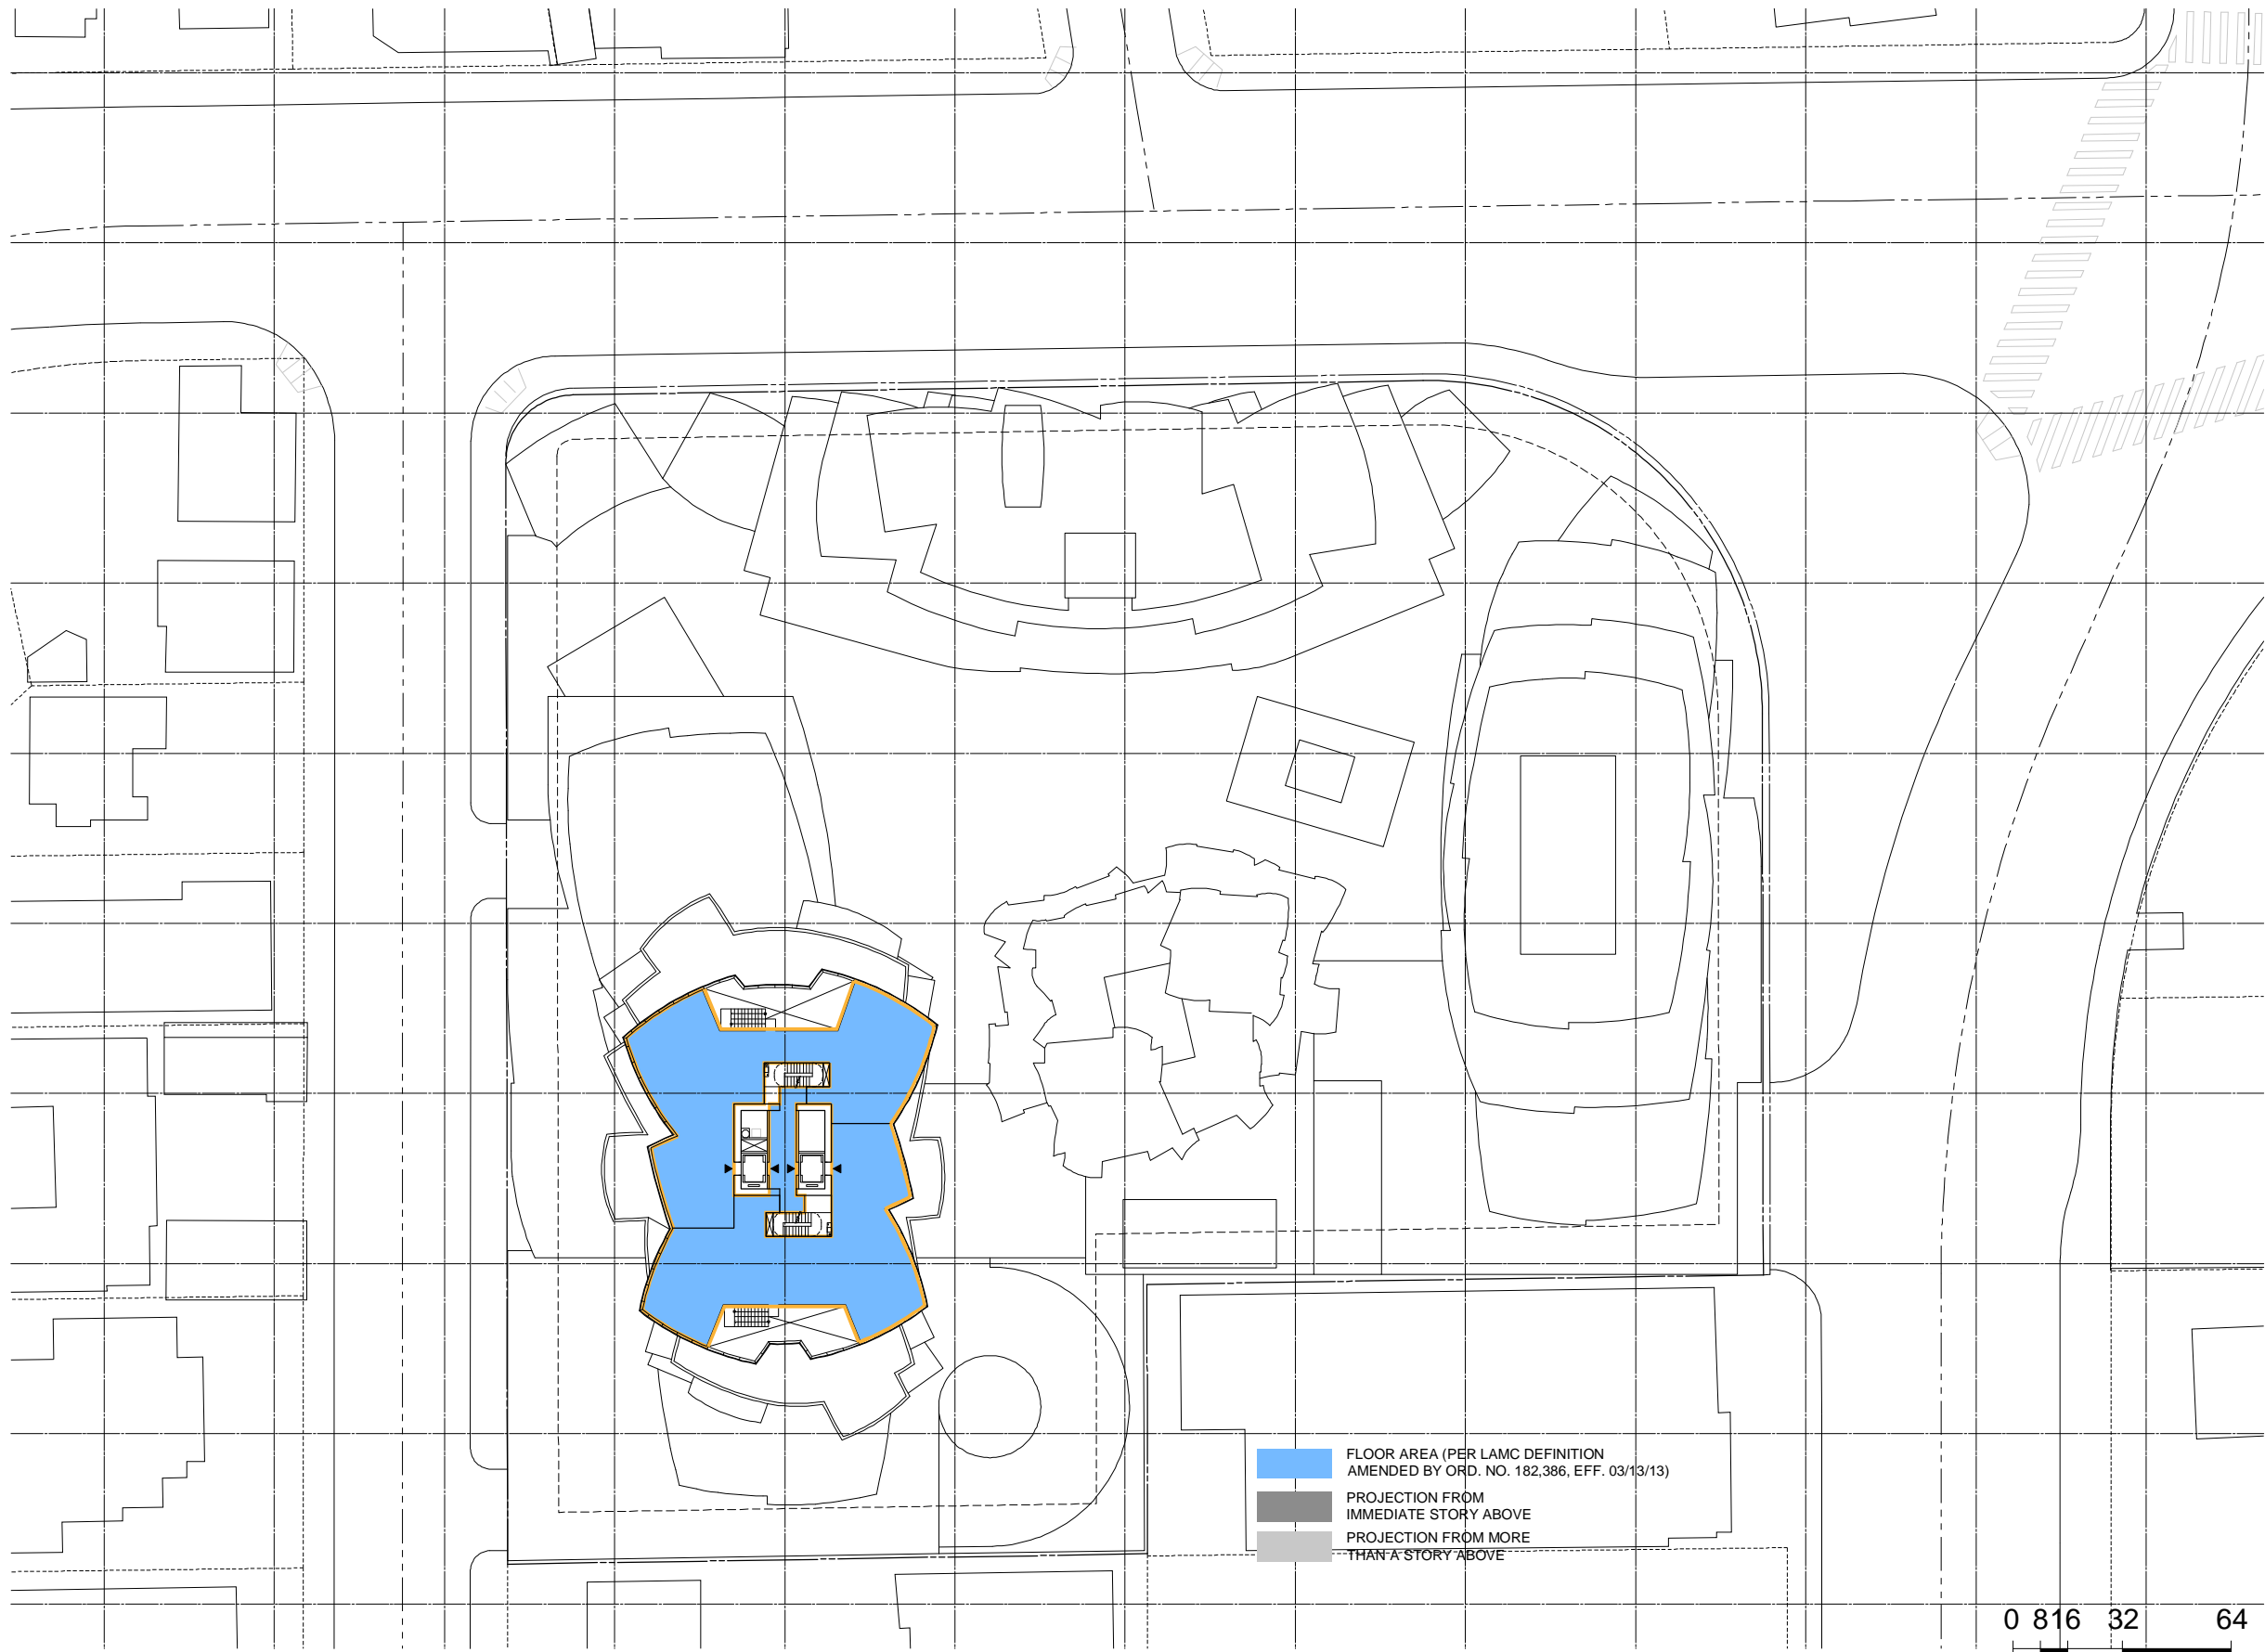

FLOOR AREA (PER LAMC DEFINITION AMENDED BY ORD. NO. 182,386, EFF. 03/13/13)  
 PROJECTION FROM IMMEDIATE STORY ABOVE  
 PROJECTION FROM MORE THAN A STORY ABOVE

0 816 32 64




**GEHRYPARTNERS, LLP**  
 ARCHITECT  
 12541 BEATRICE STREET  
 LOS ANGELES, CALIFORNIA 90066  
 (310) 482-3000

**8150 SUNSET**  
8150 SUNSET BLVD. LOS ANGELES, CALIFORNIA

TITLE  
**ALTERNATIVE 9  
 FLOOR AREA DIAGRAM  
 LEVEL 15 FLOOR PLAN**

PROJECT NUMBER  
 2015-005  
SCALE  
DRAWN BY  
 DATE  
 2016-05-13  
ORIGINAL SHEET SIZE  
 36" x 48"

SHEET NUMBER  
**SK-0124-15**  
© GEHRY PARTNERS, LLP

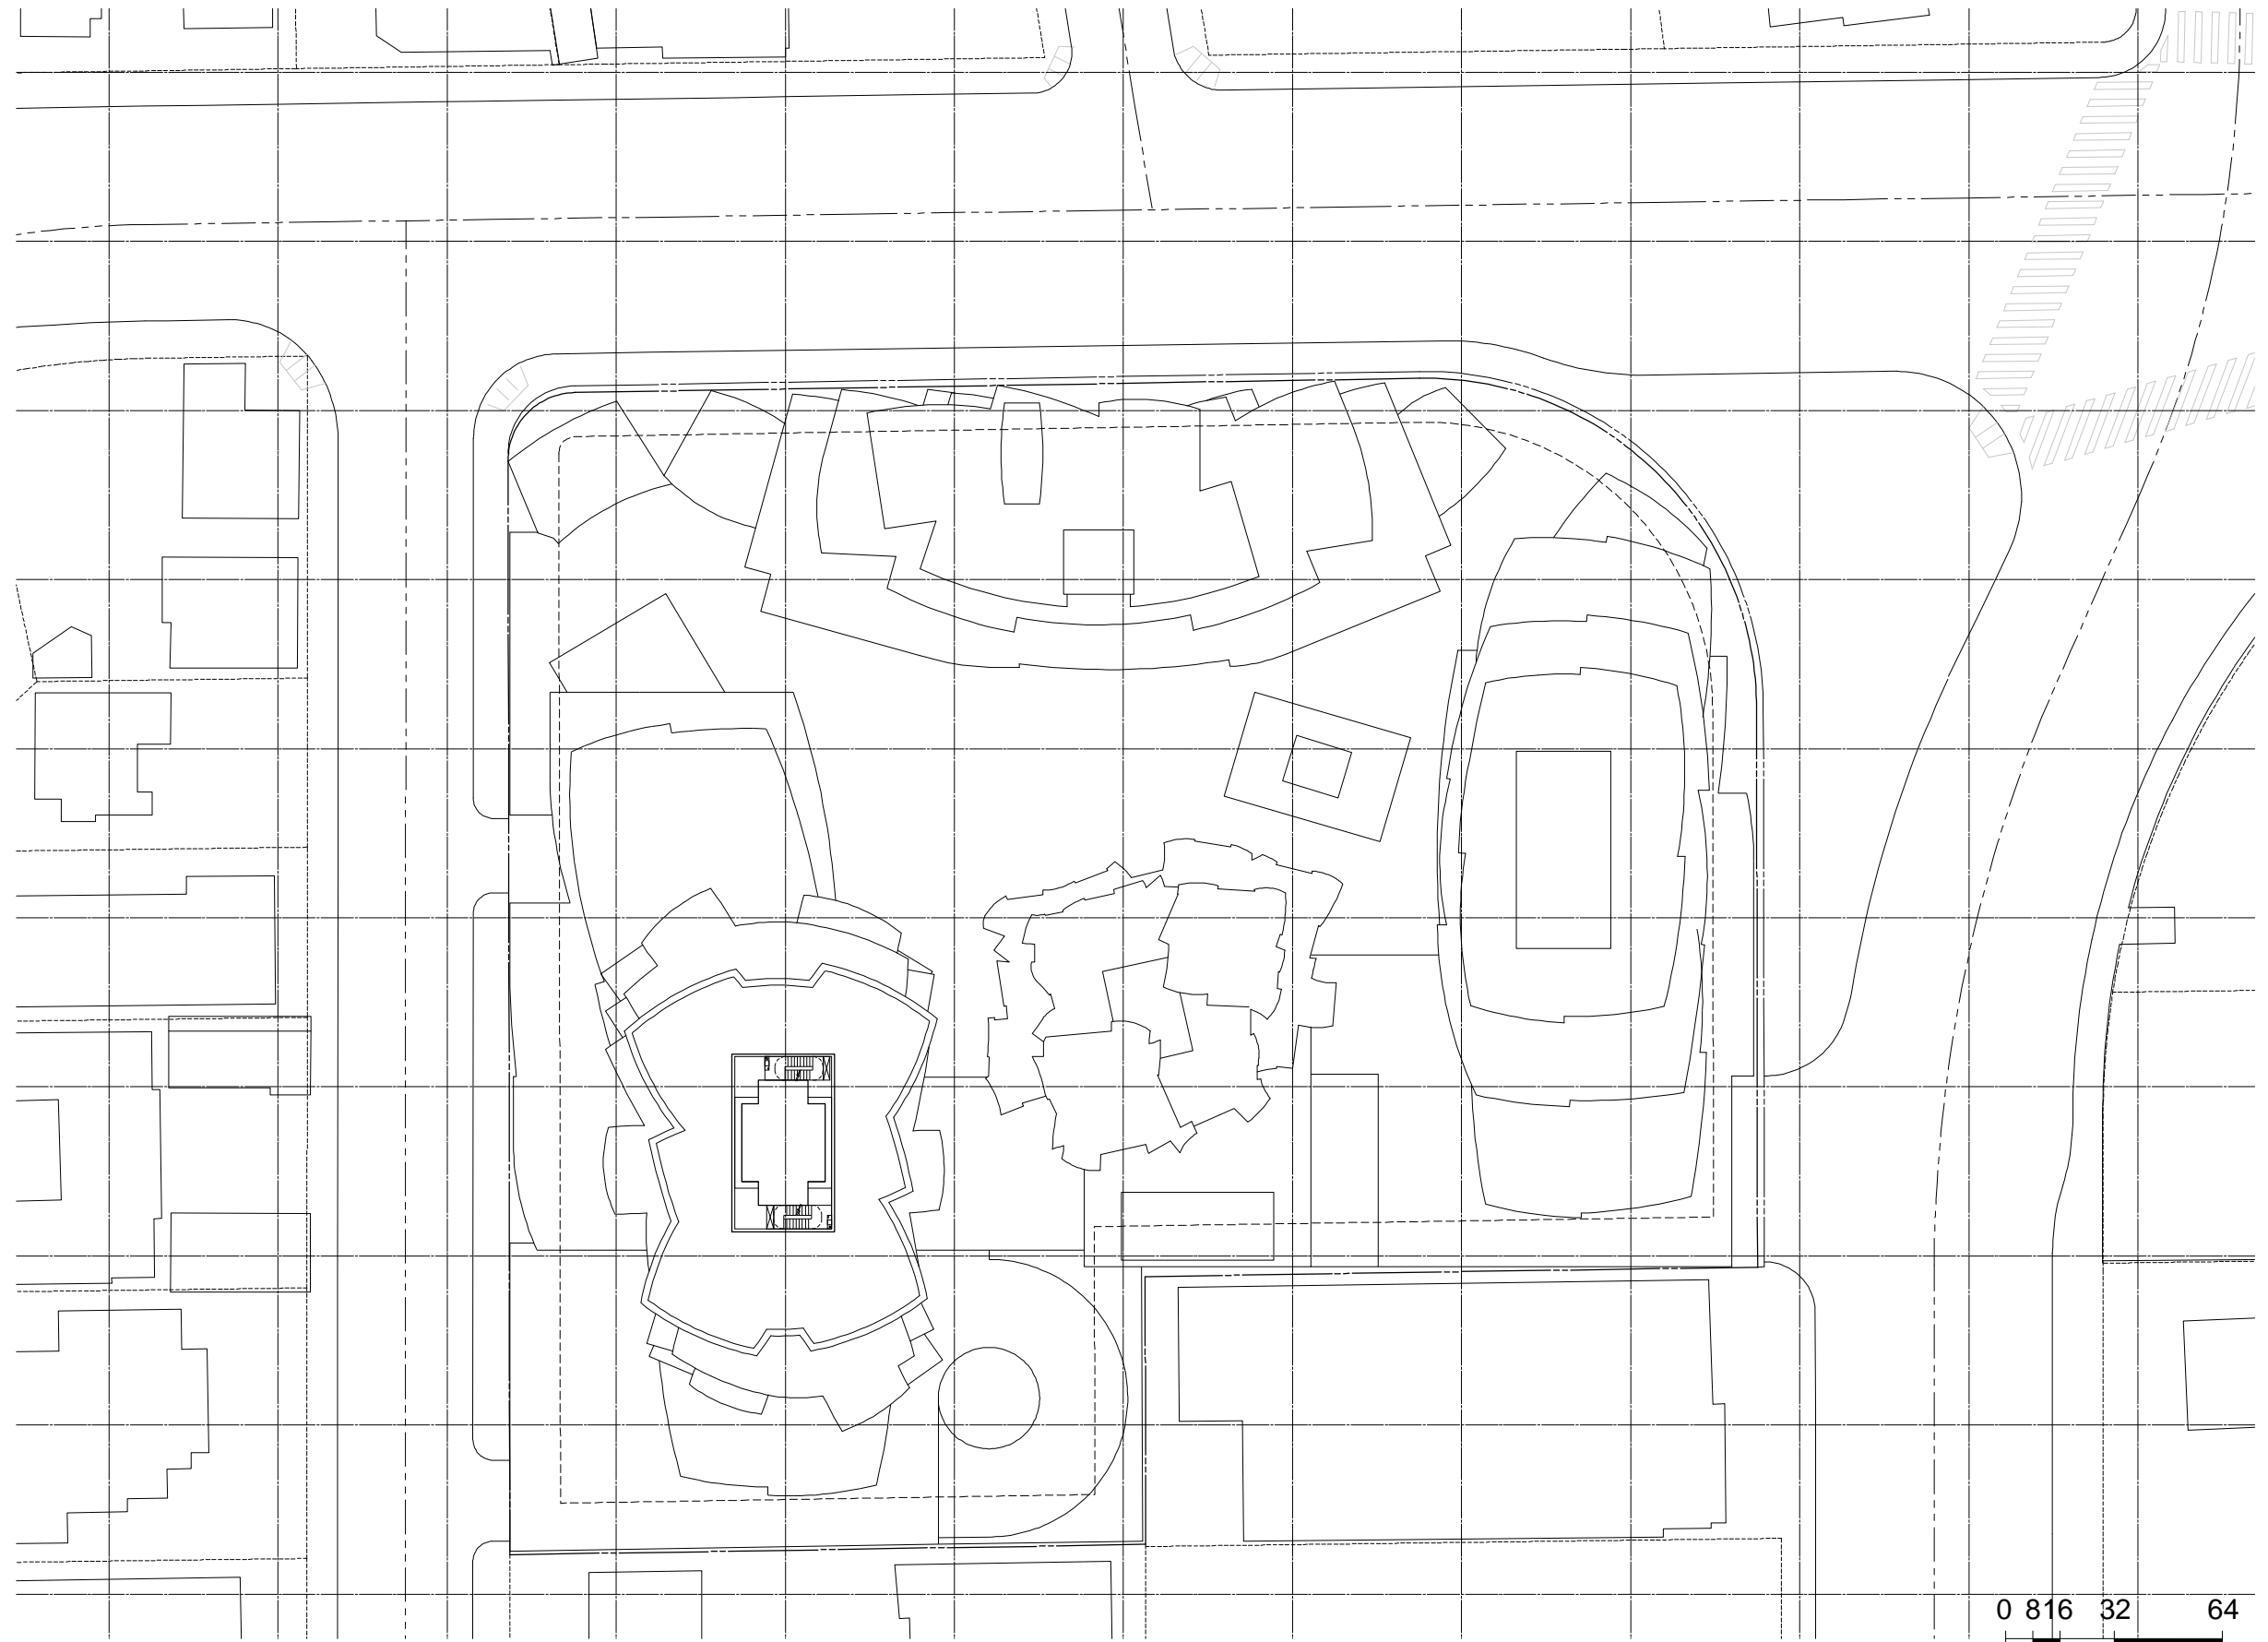

**GEHRYPARTNERS, LLP**  
 ARCHITECT  
 12541 BEATRICE STREET  
 LOS ANGELES, CALIFORNIA 90066  
 (310) 482-3000

**8150 SUNSET**  
8150 SUNSET BLVD. LOS ANGELES, CALIFORNIA


NOTES

TITLE  
**ALTERNATIVE 9**  
**FLOOR AREA DIAGRAM**  
**LEVEL 16 FLOOR PLAN**

PROJECT NUMBER  
 2015-005  
SCALE  
DRAWN BY  
 DATE  
 2016-05-13  
ORIGINAL SHEET SIZE  
 36" x 48"

SHEET NUMBER  
**SK-0124-16**  
© GEHRY PARTNERS, LLP



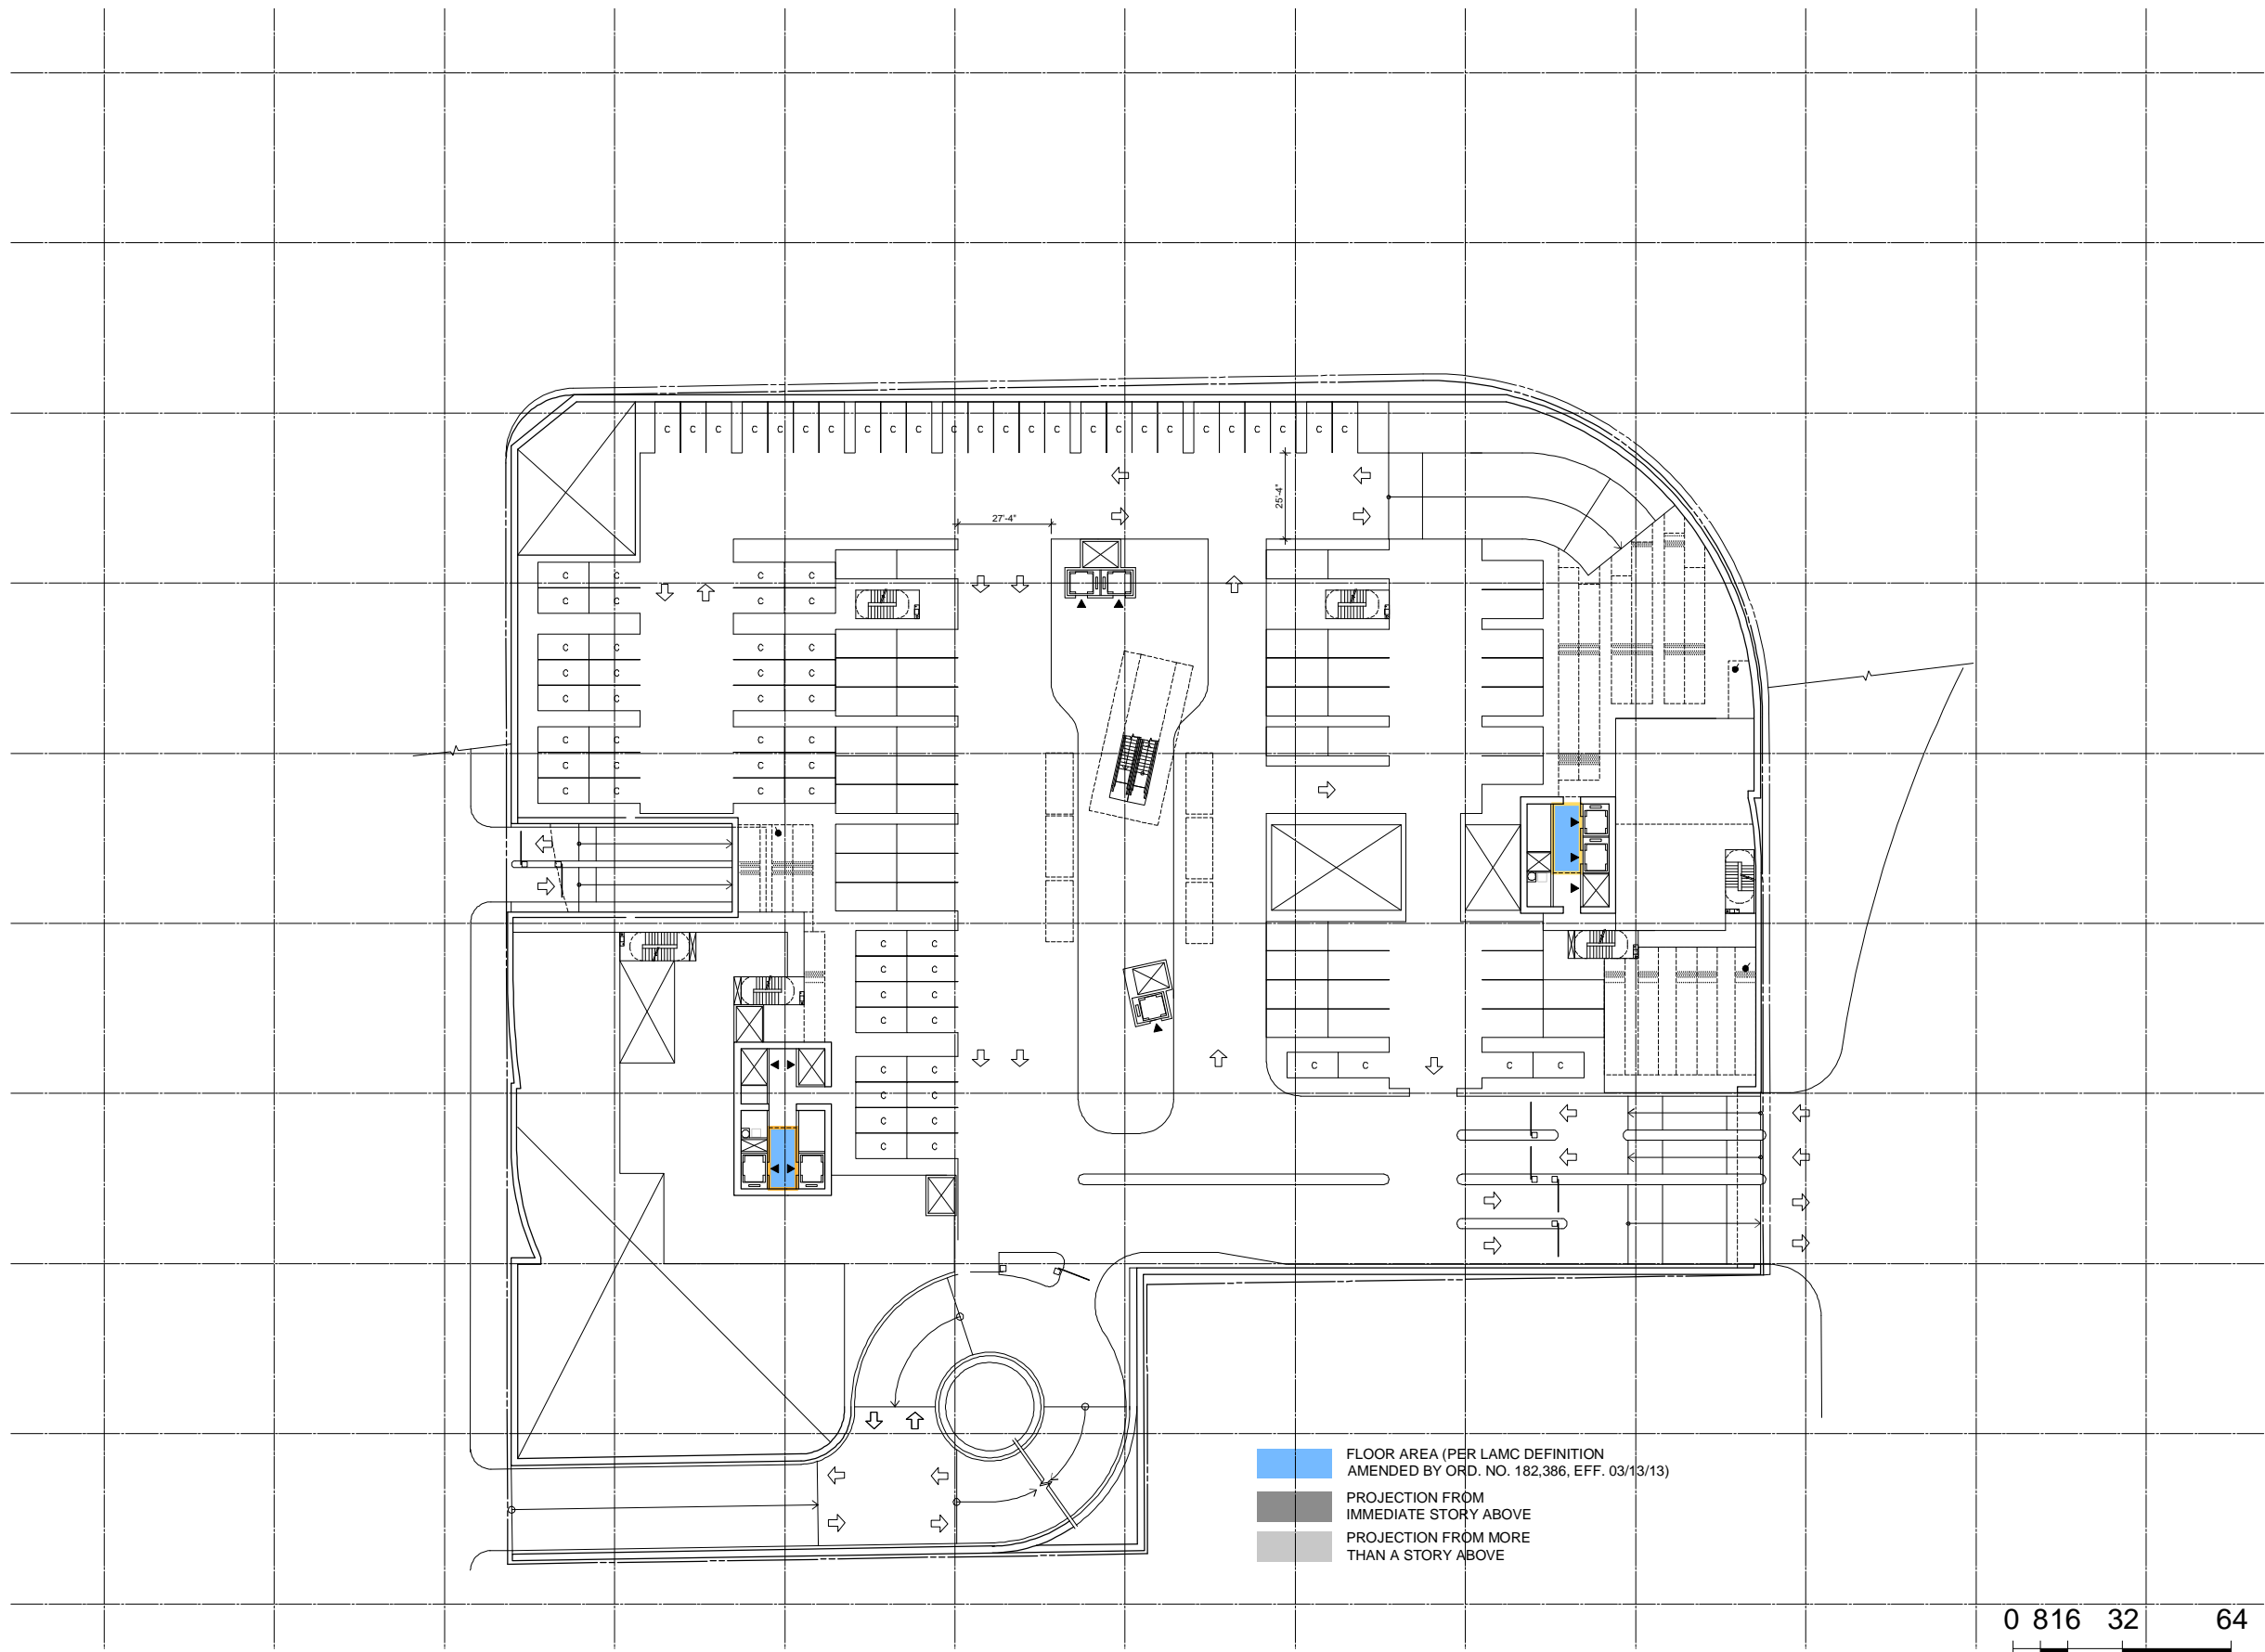

**GEHRYPARTNERS, LLP**  
 ARCHITECT  
 12541 BEATRICE STREET  
 LOS ANGELES, CALIFORNIA 90066  
 (310) 482-3000

**8150 SUNSET**  
8150 SUNSET BLVD. LOS ANGELES, CALIFORNIA

NOTES

TITLE


ALTERNATIVE 9  
 FLOOR AREA DIAGRAM  
 BASEMENT 01 FLOOR PLAN

PROJECT NUMBER  
 2015-005  
SCALE  
DRAWN BY  
 DATE  
 2016-05-13  
ORIGINAL SHEET SIZE  
 36" x 48"

SHEET NUMBER

SK-0124-B1

© GEHRYPARTNERS, LLP

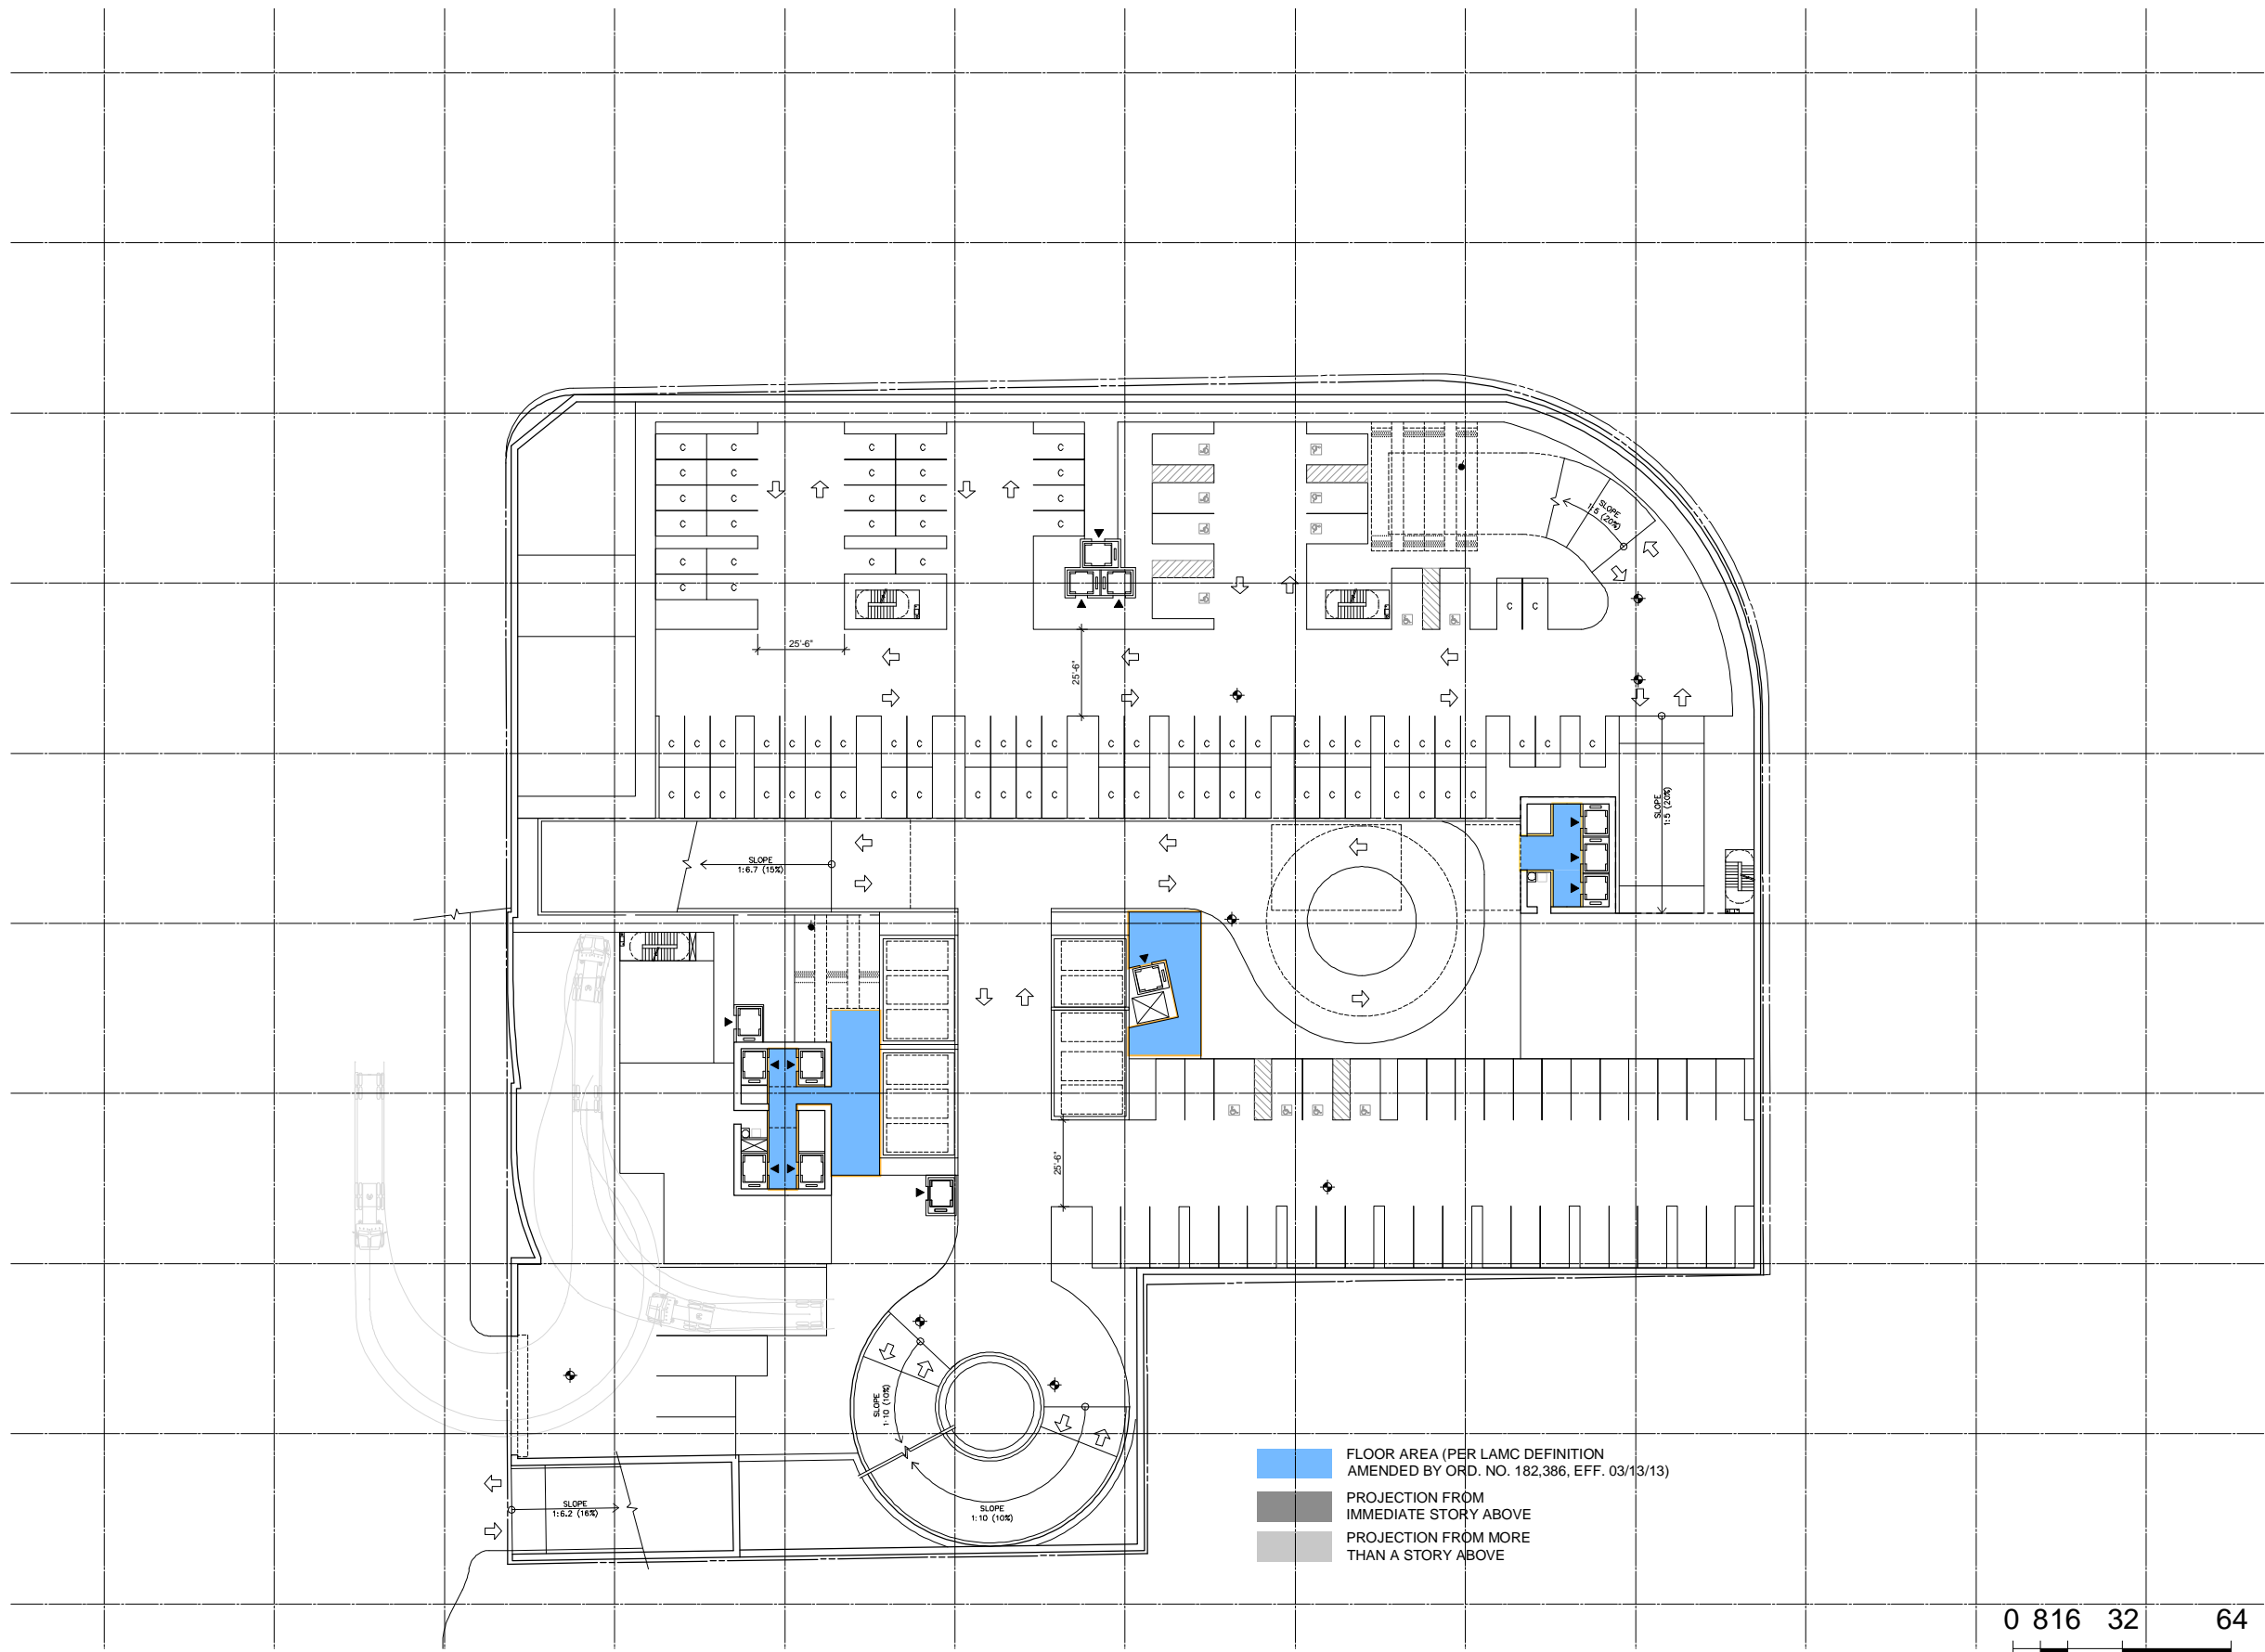

0 816 32 64



**GEHRYPARTNERS, LLP**  
 ARCHITECT  
 12541 BEATRICE STREET  
 LOS ANGELES, CALIFORNIA 90066  
 (310) 482-3000

**8150 SUNSET**  
 8150 SUNSET BLVD. LOS ANGELES, CALIFORNIA

NOTES

TITLE

ALTERNATIVE 9  
 FLOOR AREA DIAGRAM  
 BASEMENT 02 FLOOR PLAN

PROJECT NUMBER

2015-005

SCALE

DATE

2016-05-13


ORIGINAL SHEET SIZE

36" x 48"

SHEET NUMBER

SK-0124-B2

© GEHRY PARTNERS, LLP

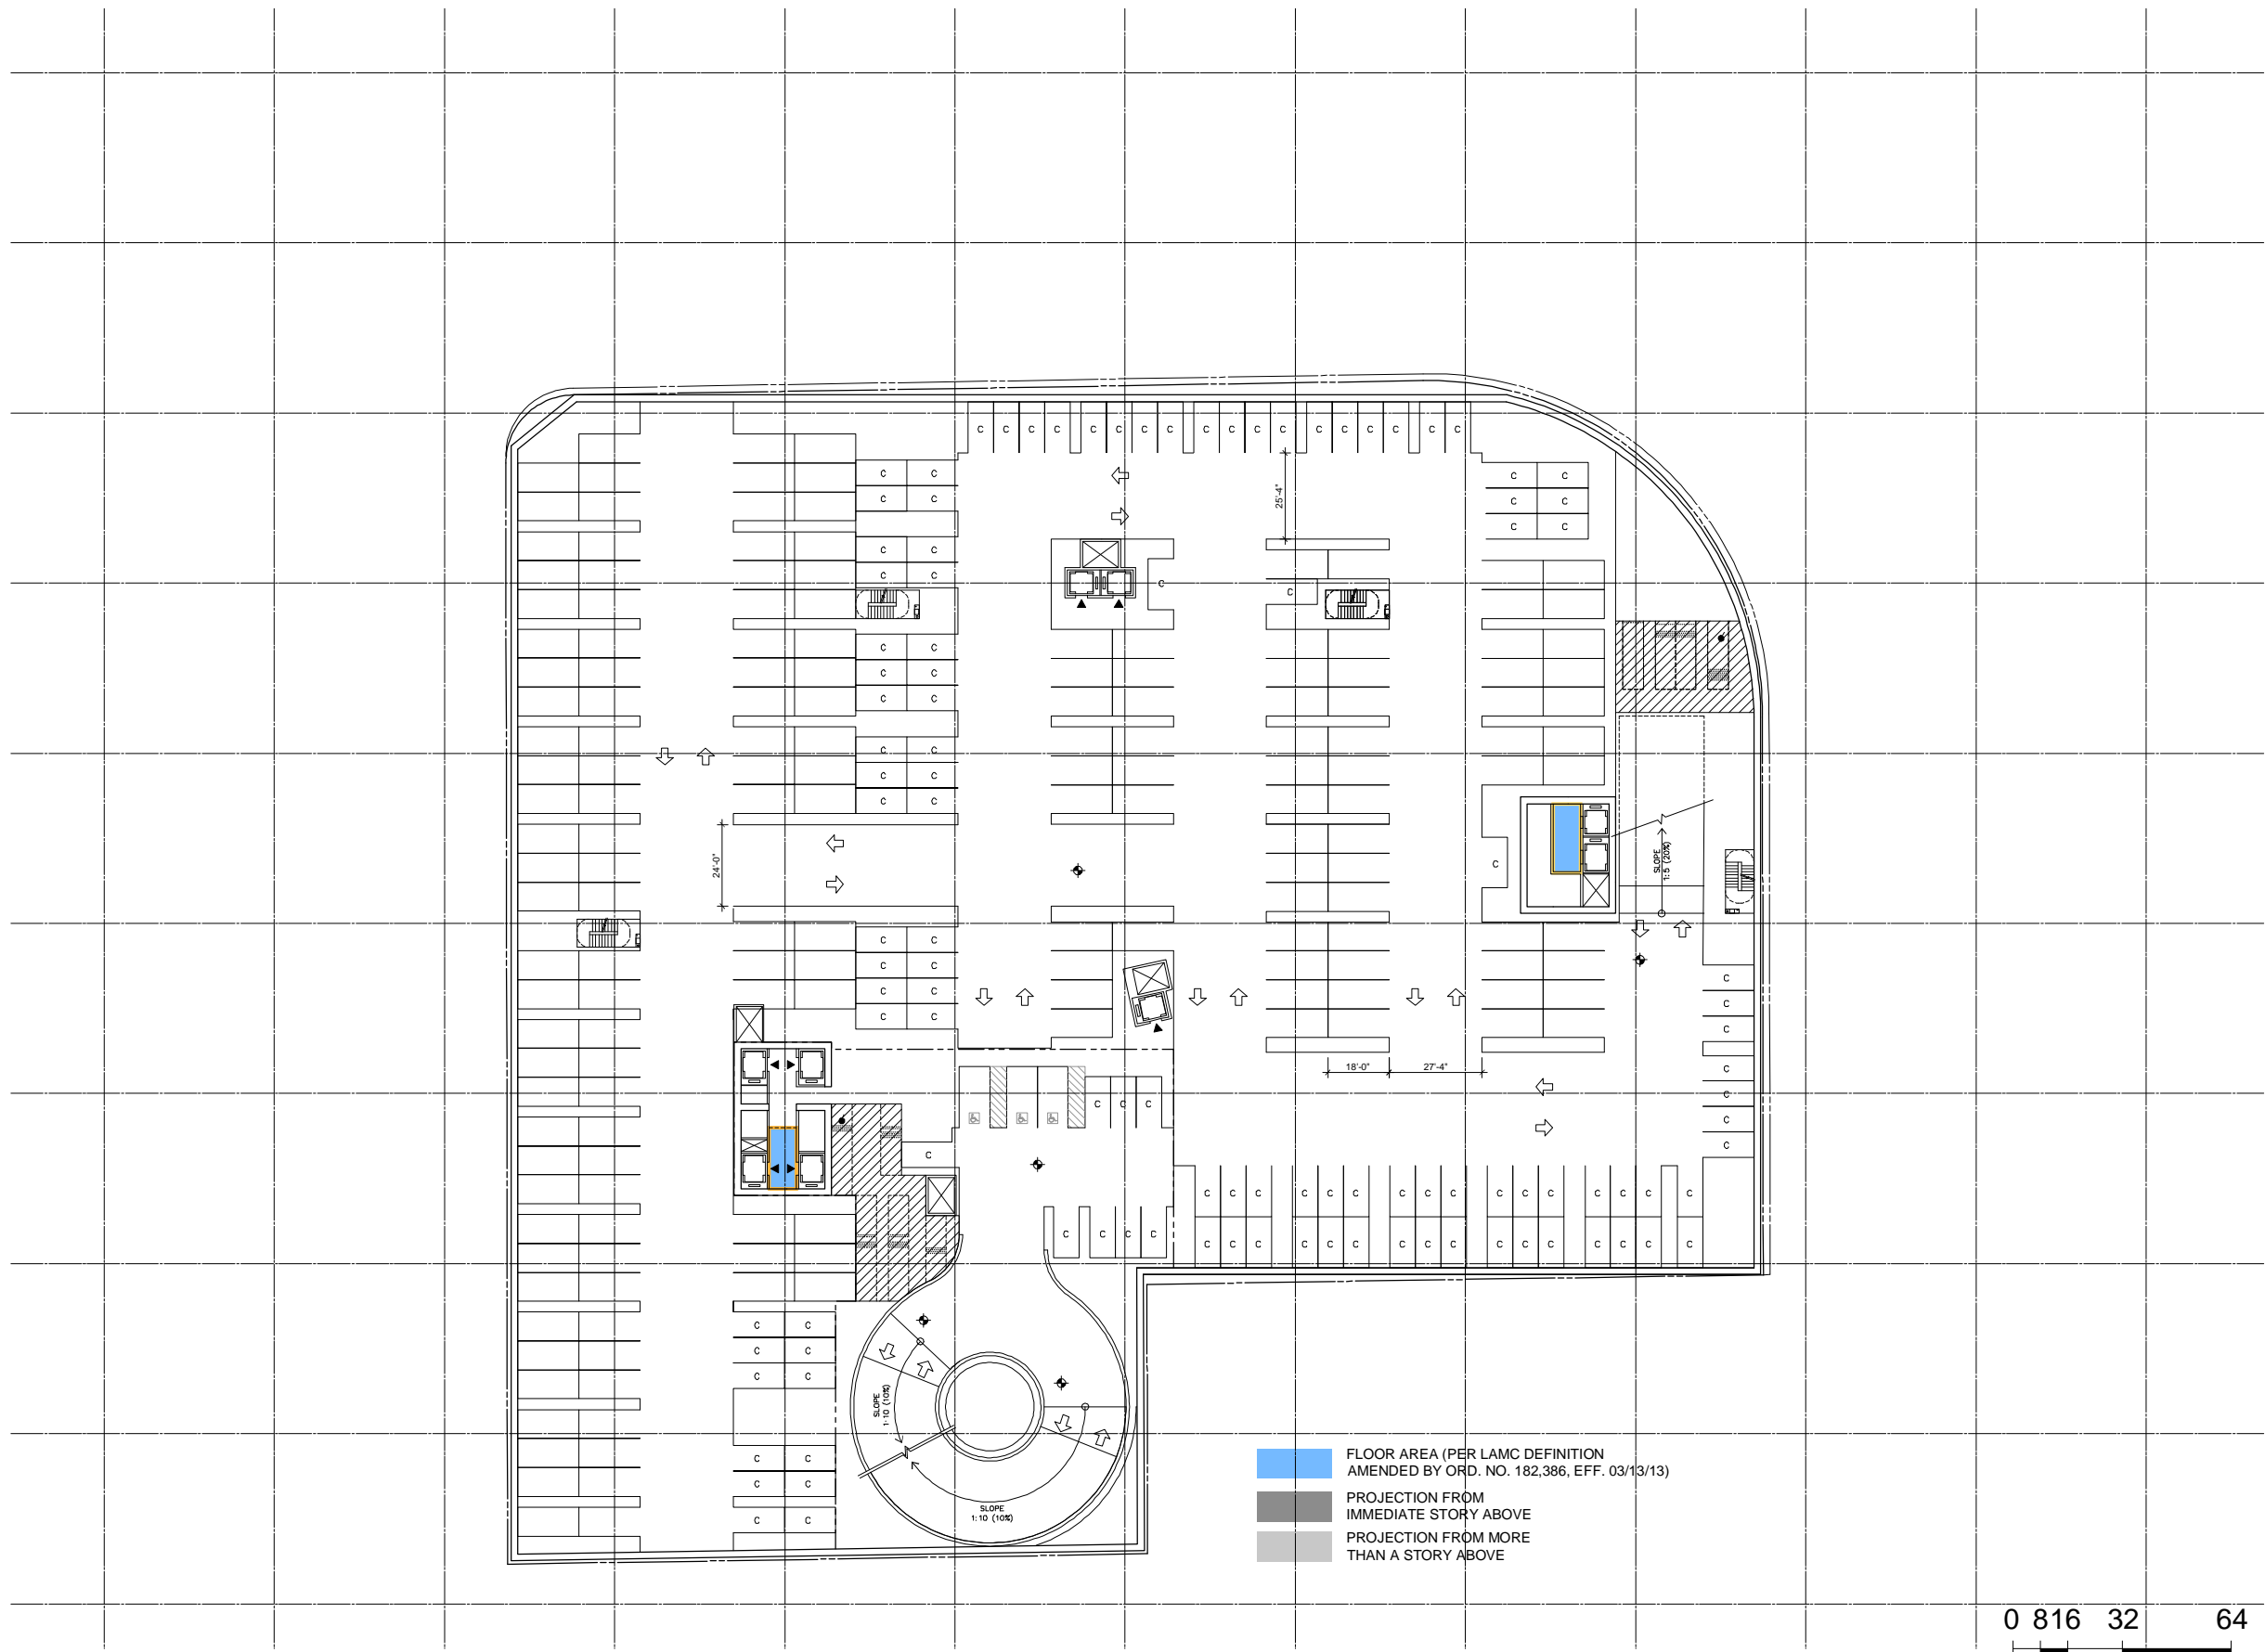

**GEHRYPARTNERS, LLP**  
 ARCHITECT  
 12541 BEATRICE STREET  
 LOS ANGELES, CALIFORNIA 90066  
 (310) 482-3000

**8150 SUNSET**  
8150 SUNSET BLVD. LOS ANGELES, CALIFORNIA

NOTES

TITLE

ALTERNATIVE 9  
 FLOOR AREA DIAGRAM  
 BASEMENT 03 FLOOR PLAN

PROJECT NUMBER

2015-005

SCALE

DRAWN BY

DATE

2016-05-13

ORIGINAL SHEET SIZE

36" x 48"

SHEET NUMBER

SK-0124-B3

© GEHRYPARTNERS, LLP

