

SCHINUS TEREBINTHIFOLIUS
BRAZILIAN PEPPER TREE
TO BE REMOVED

KOELRUTERIA PANICULATA
GOLDENRAIN TREE
TO BE REMOVED


PYRUS KAWAKAMII
EVERGREEN PEAR
TO BE REMOVED

KOELRUTERIA BIPINNATA
CHINESE FLAME TREE
TO BE REMOVED

PINUS CANARIENSIS
CANARY ISLAND PINE
TO BE REMOVED

IF POSSIBLE THIS
AREA SHOULD NOT
BE DEMOLISHED

LIQUIDAMBER STYRACIFLORA
SWEETGUM TREE
TO REMAIN

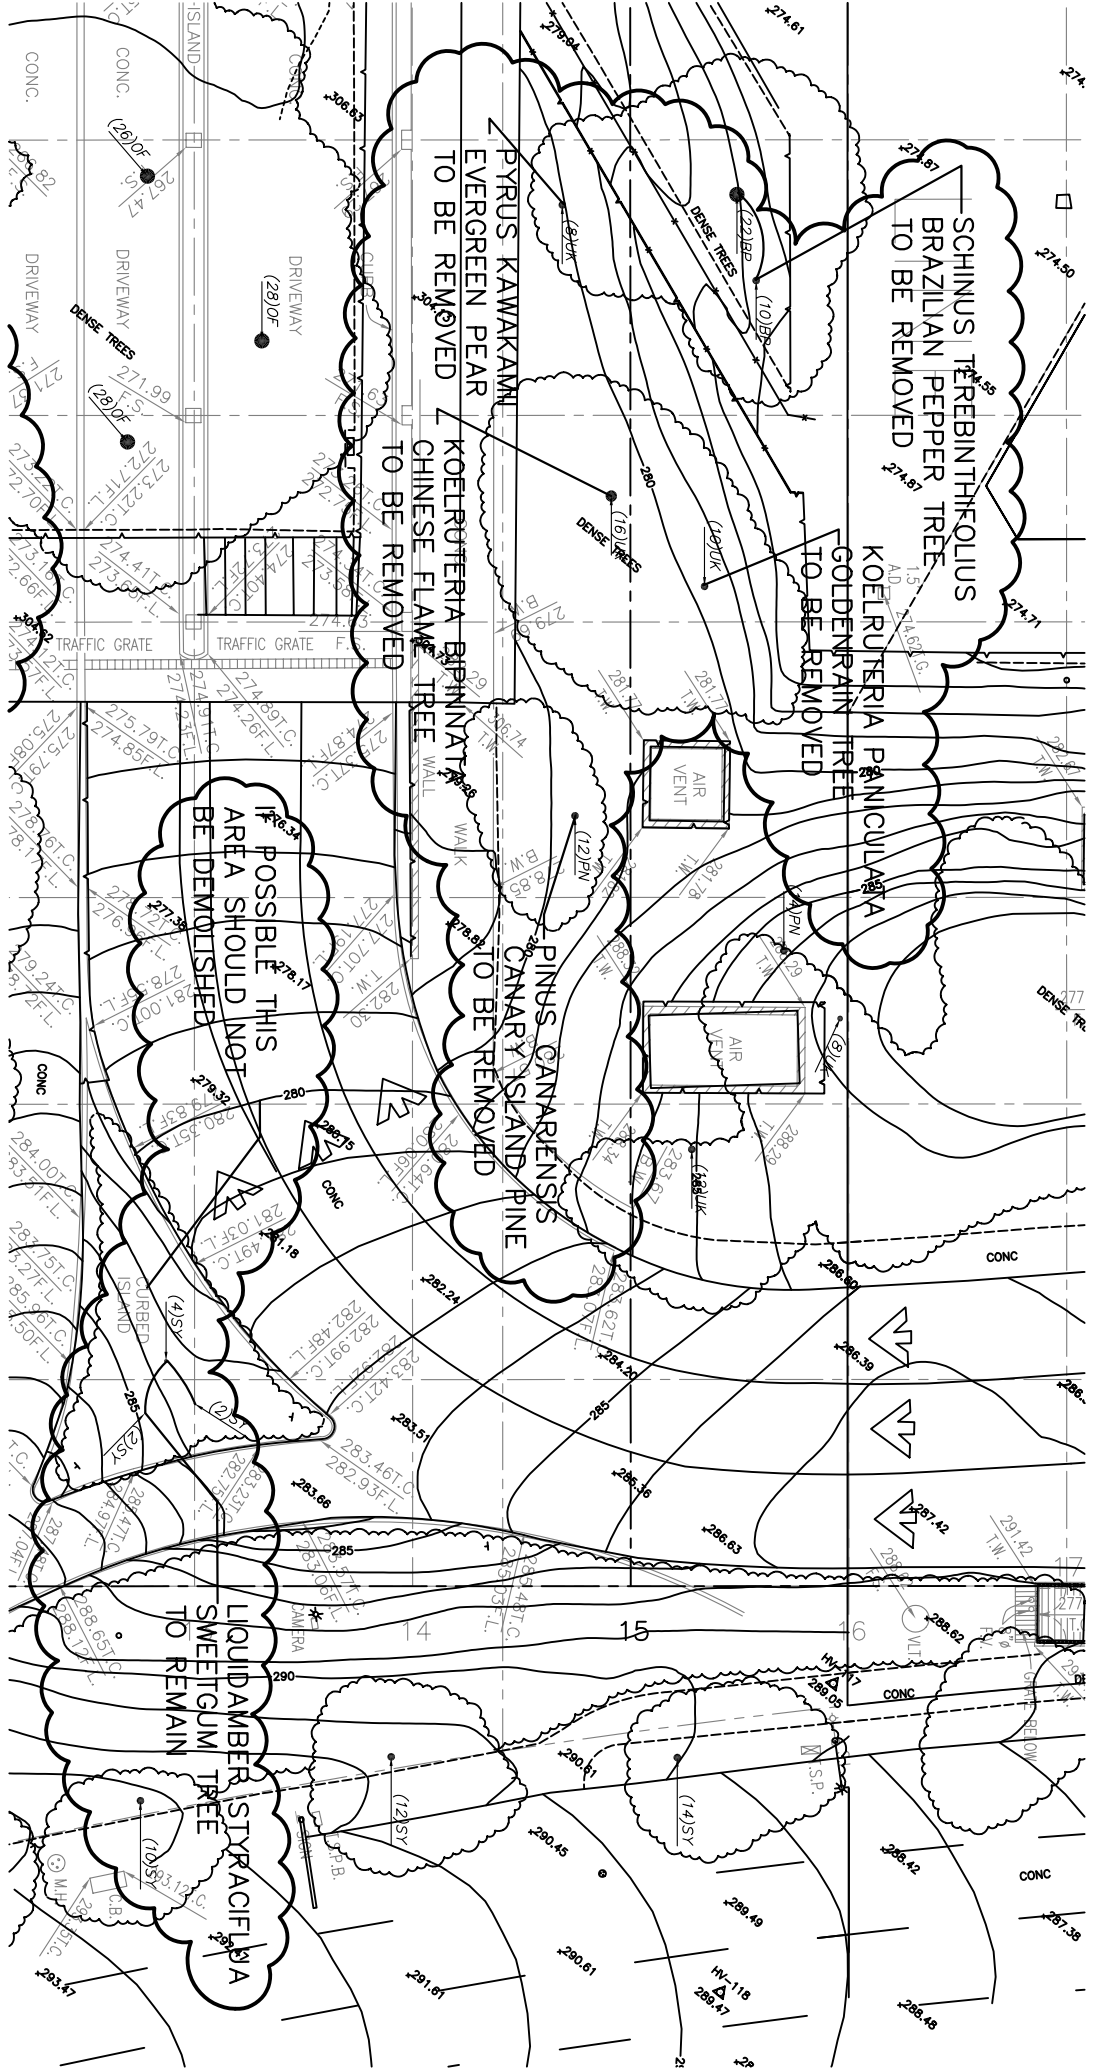

SCHINUS TEREBINTHIFOLIUS
BRAZILIAN PEPPER TREE
TO BE REMOVED

KOELRUTERIA PANICULATA
GOLDENRAIN TREE
TO BE REMOVED

PYRUS KAWAKAMII
EVERGREEN PEAR
TO BE REMOVED

KOELRUTERIA BIPINNATA
CHINESE FLAME TREE
TO BE REMOVED

PINUS CANARIENSIS
CANARY ISLAND PINE
TO BE REMOVED

IF POSSIBLE THIS
AREA SHOULD NOT
BE DEMOLISHED

LIQUIDAMBER STYRACIFLORA
SWEETGUM TREE
TO REMAIN