


LINSCOTT  
LAW &  
GREENSPAN  
ENGINEERS



NOT TO SCALE

APPENDIX D9  
FULL BUILD-OUT ALTERNATIVE A  
WITH MITIGATION TRAFFIC VOLUMES  
AM PEAK HOUR  
KRAUSZ PROPERTY PROJECT

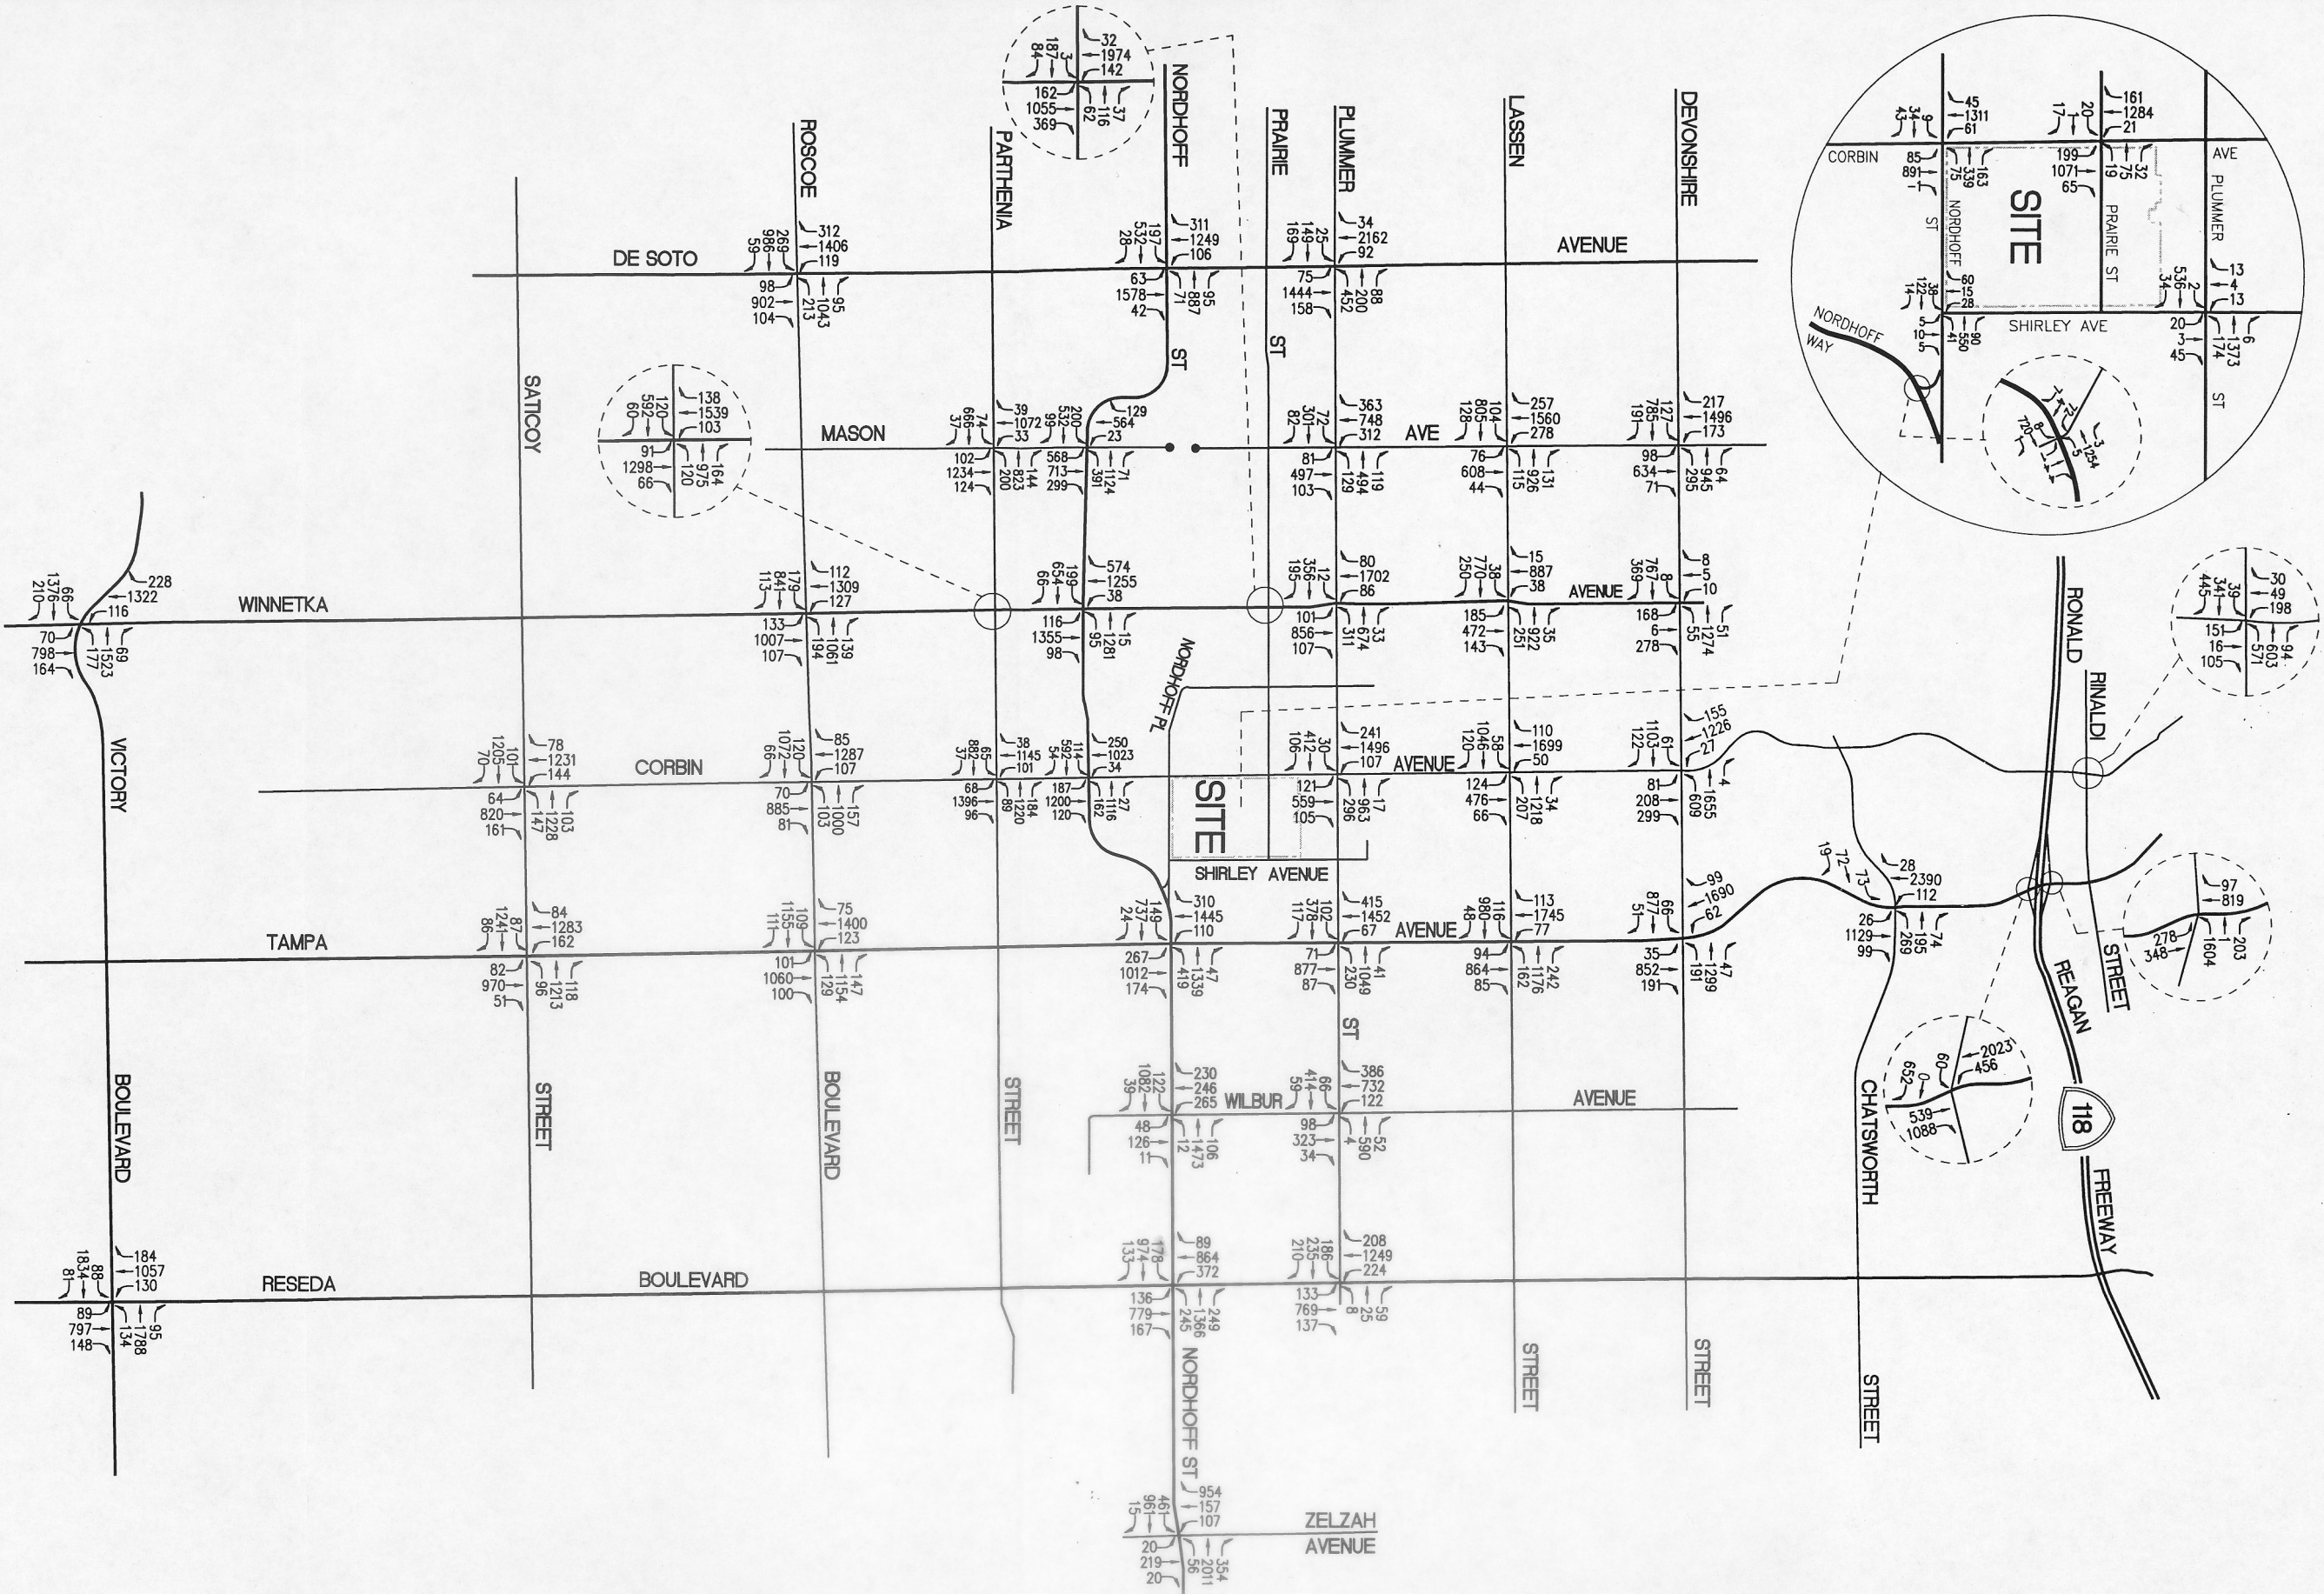


**LINSCOTT  
LAW &  
GREENSPAN**  
ENGINEERS



NOT TO SCALE

**APPENDIX D10**  
**FULL BUILD-OUT ALTERNATIVE A**  
**WITH MITIGATION TRAFFIC VOLUMES**  
**PM PEAK HOUR**  
**KRAUSZ PROPERTY PROJECT**

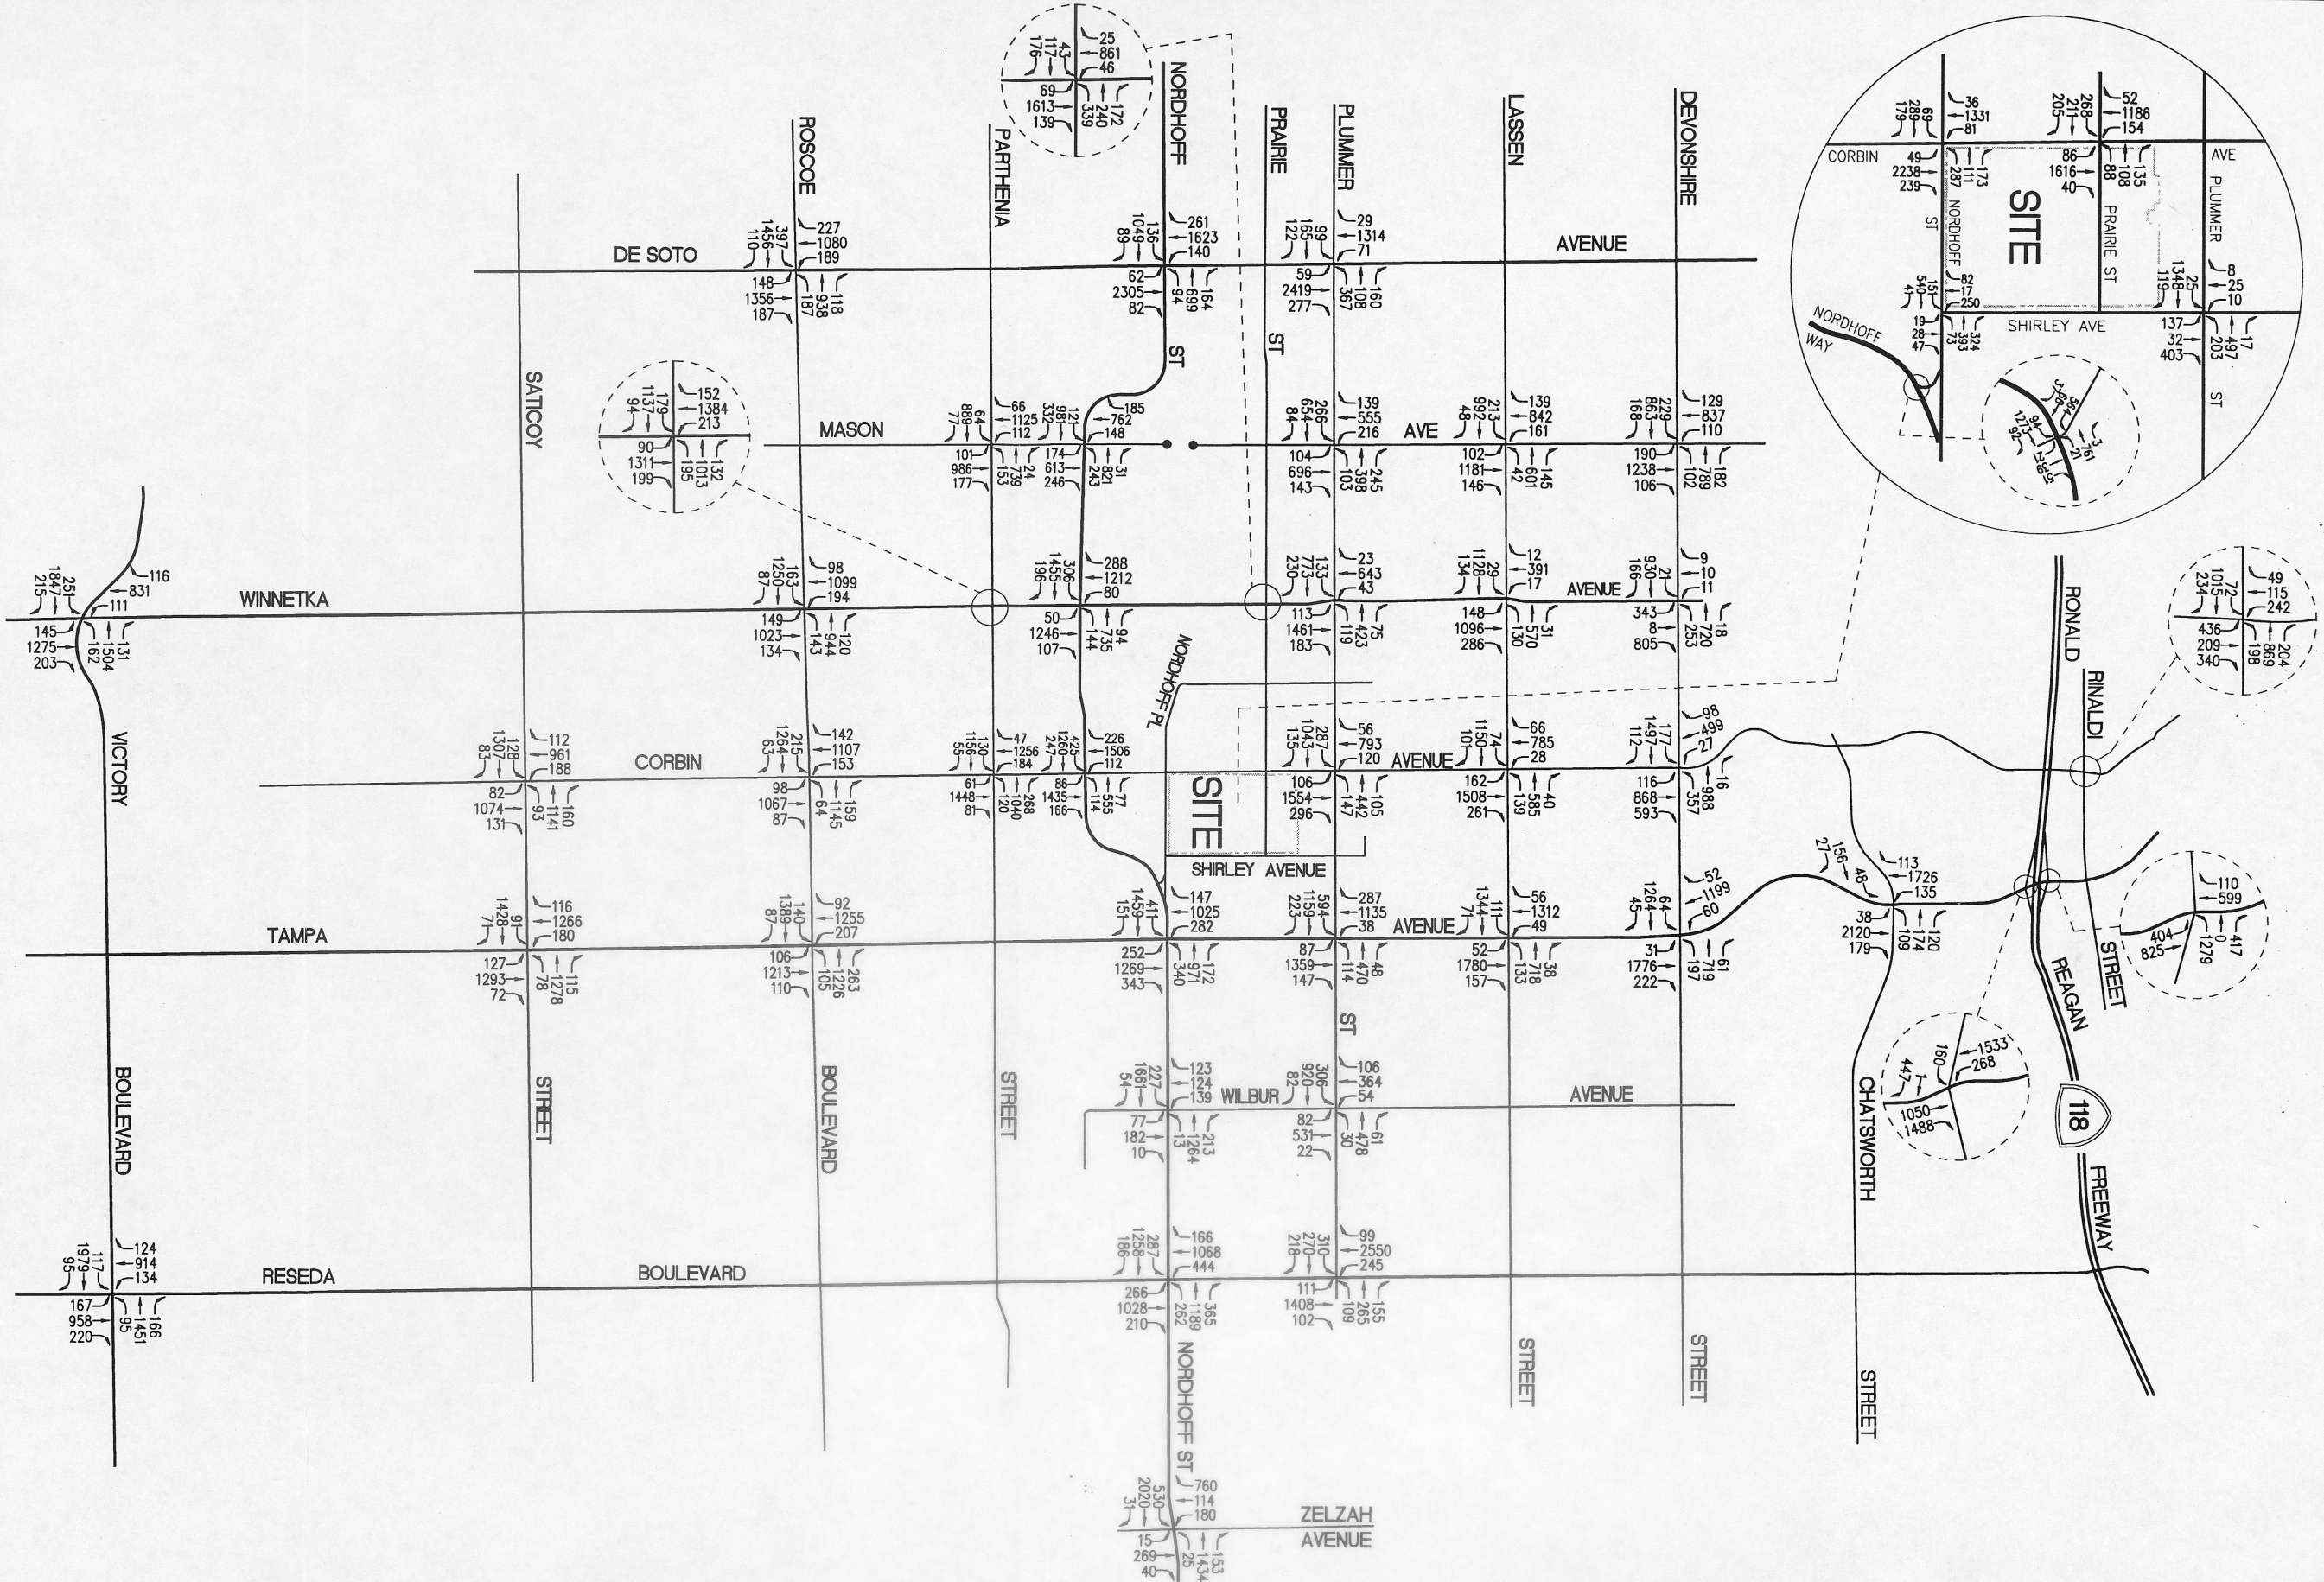




**LINSCOTT  
LAW &  
GREENSPAN**  
ENGINEERS



NOT TO SCALE

**APPENDIX D12  
FULL BUILD-OUT ALTERNATIVE B  
WITH MITIGATION TRAFFIC VOLUMES  
PM PEAK HOUR  
KRAUSZ PROPERTY PROJECT**

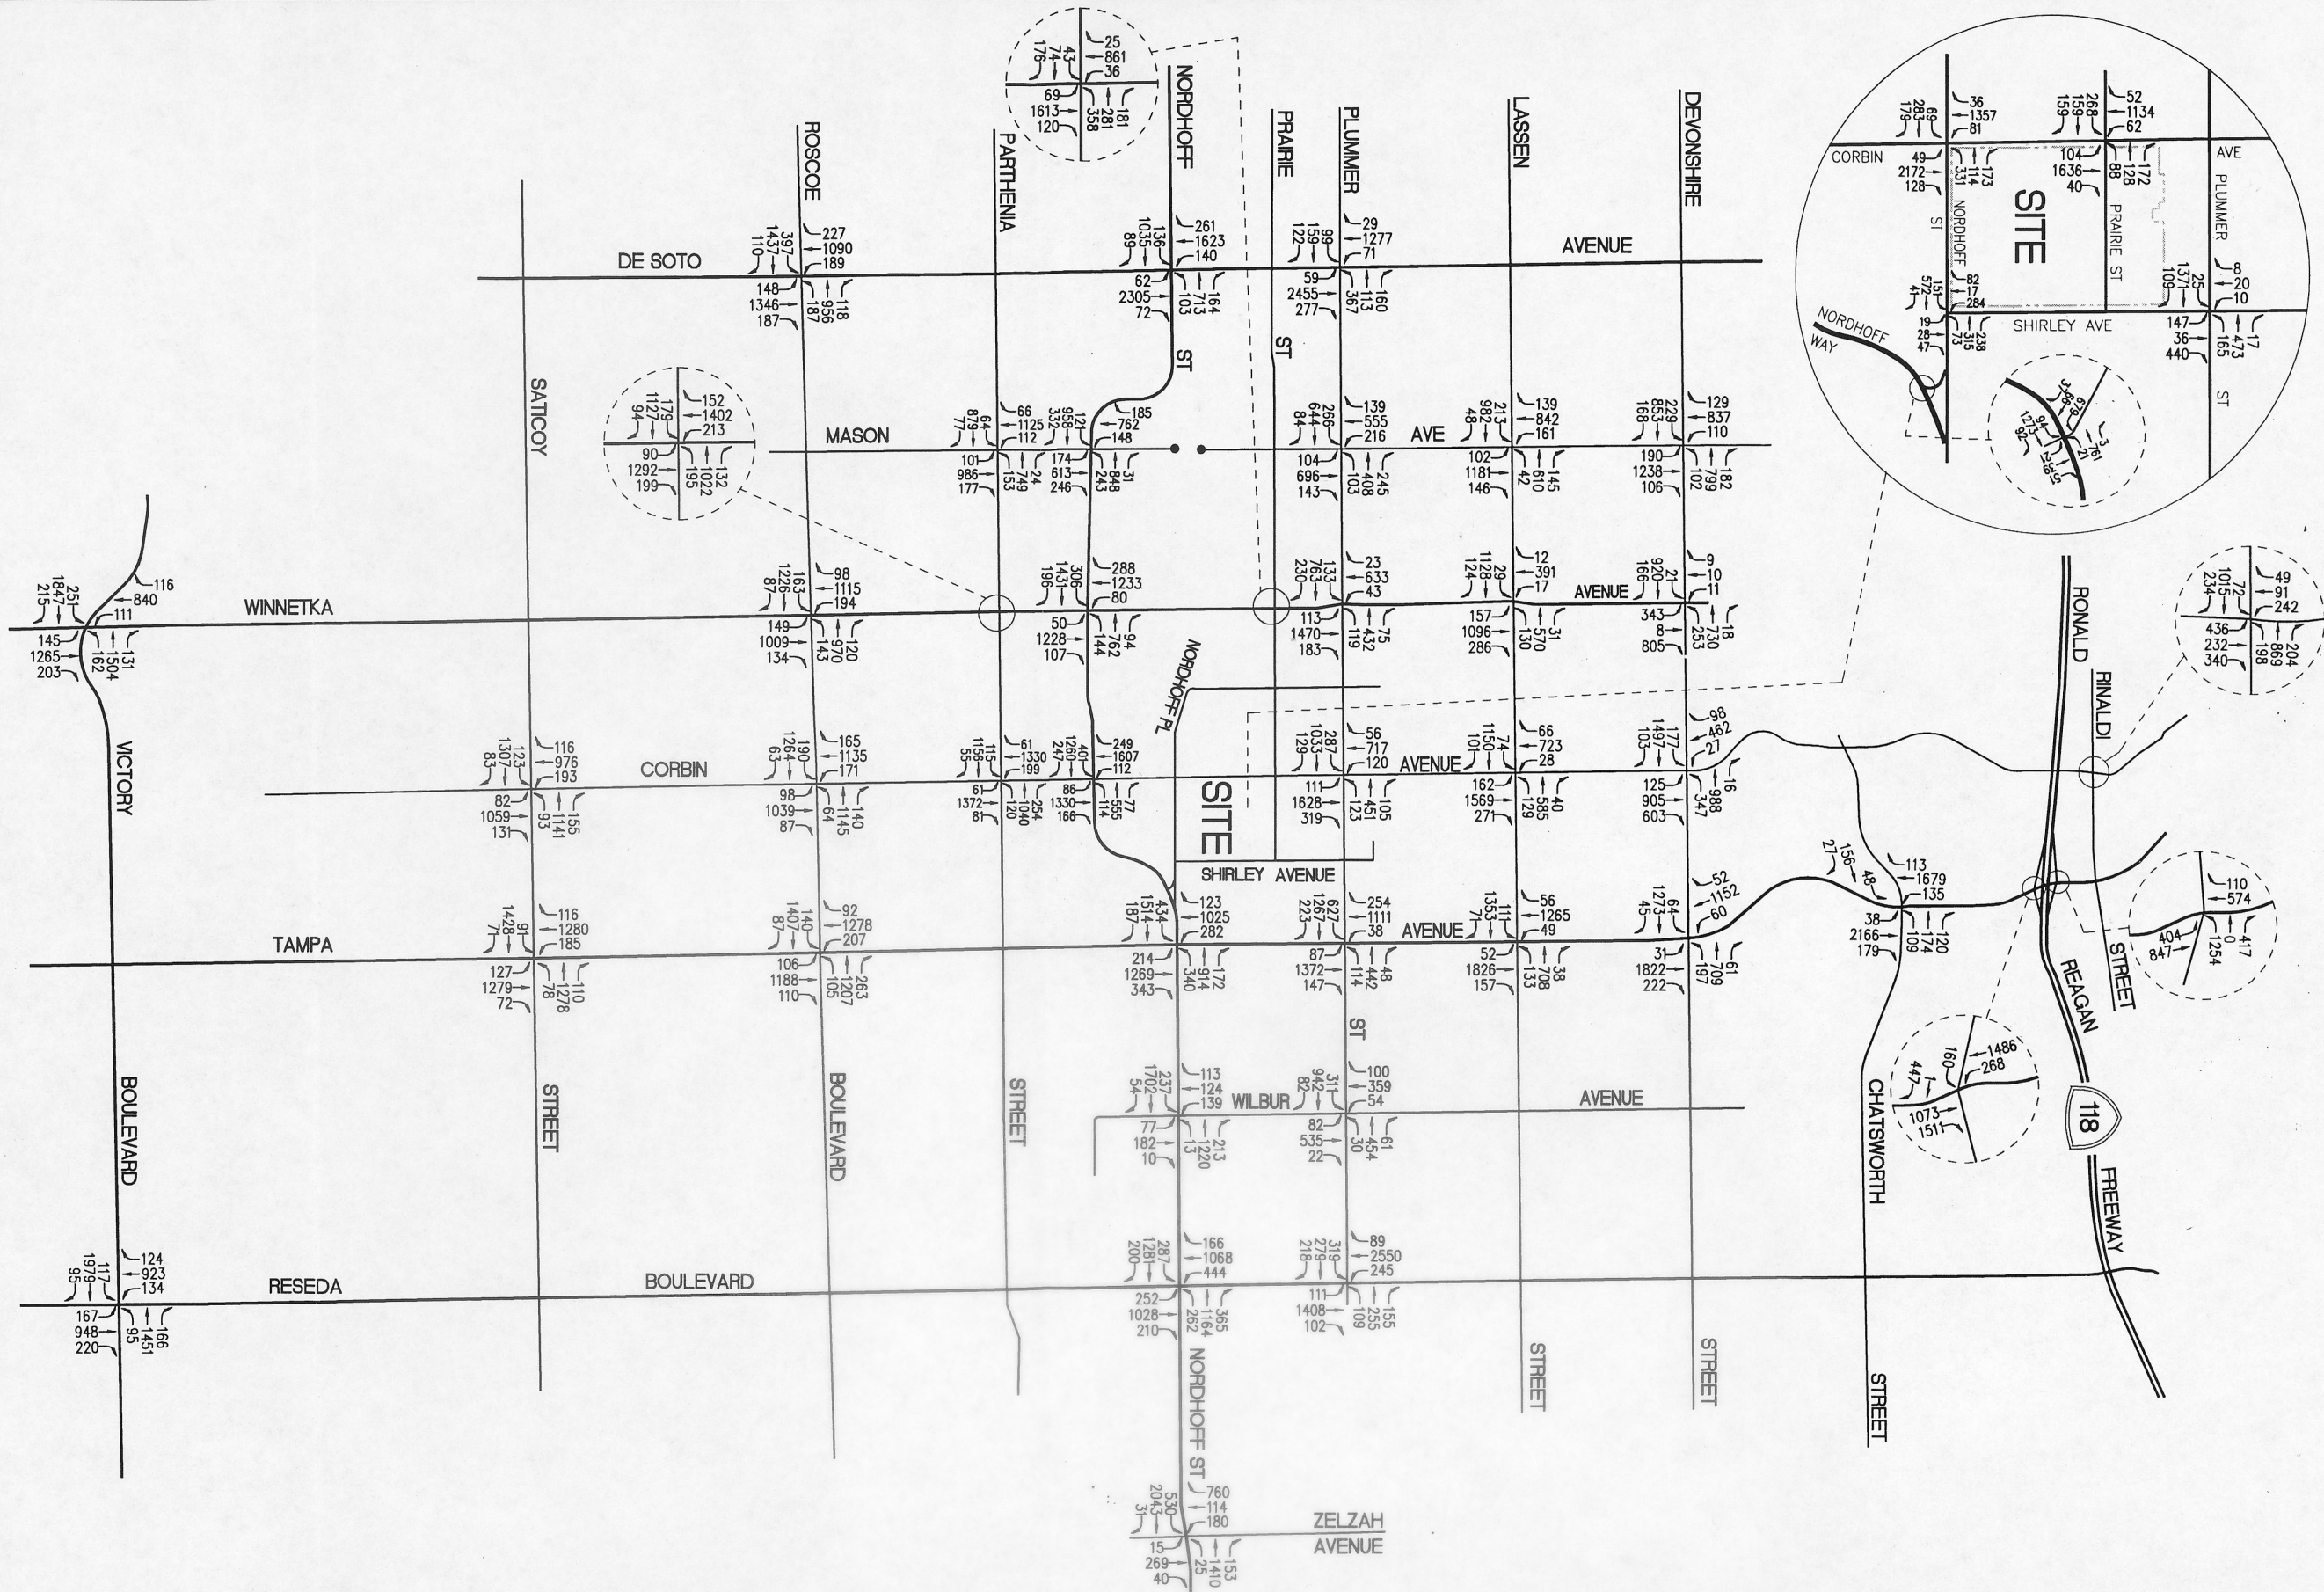


LINSCOTT  
LAW &  
GREENSPAN  
ENGINEERS

NOT TO SCALE



APPENDIX D13  
FULL BUILD-OUT ALTERNATIVE C  
WITH MITIGATION TRAFFIC VOLUMES  
AM PEAK HOUR  
KRAUSZ PROPERTY PROJECT

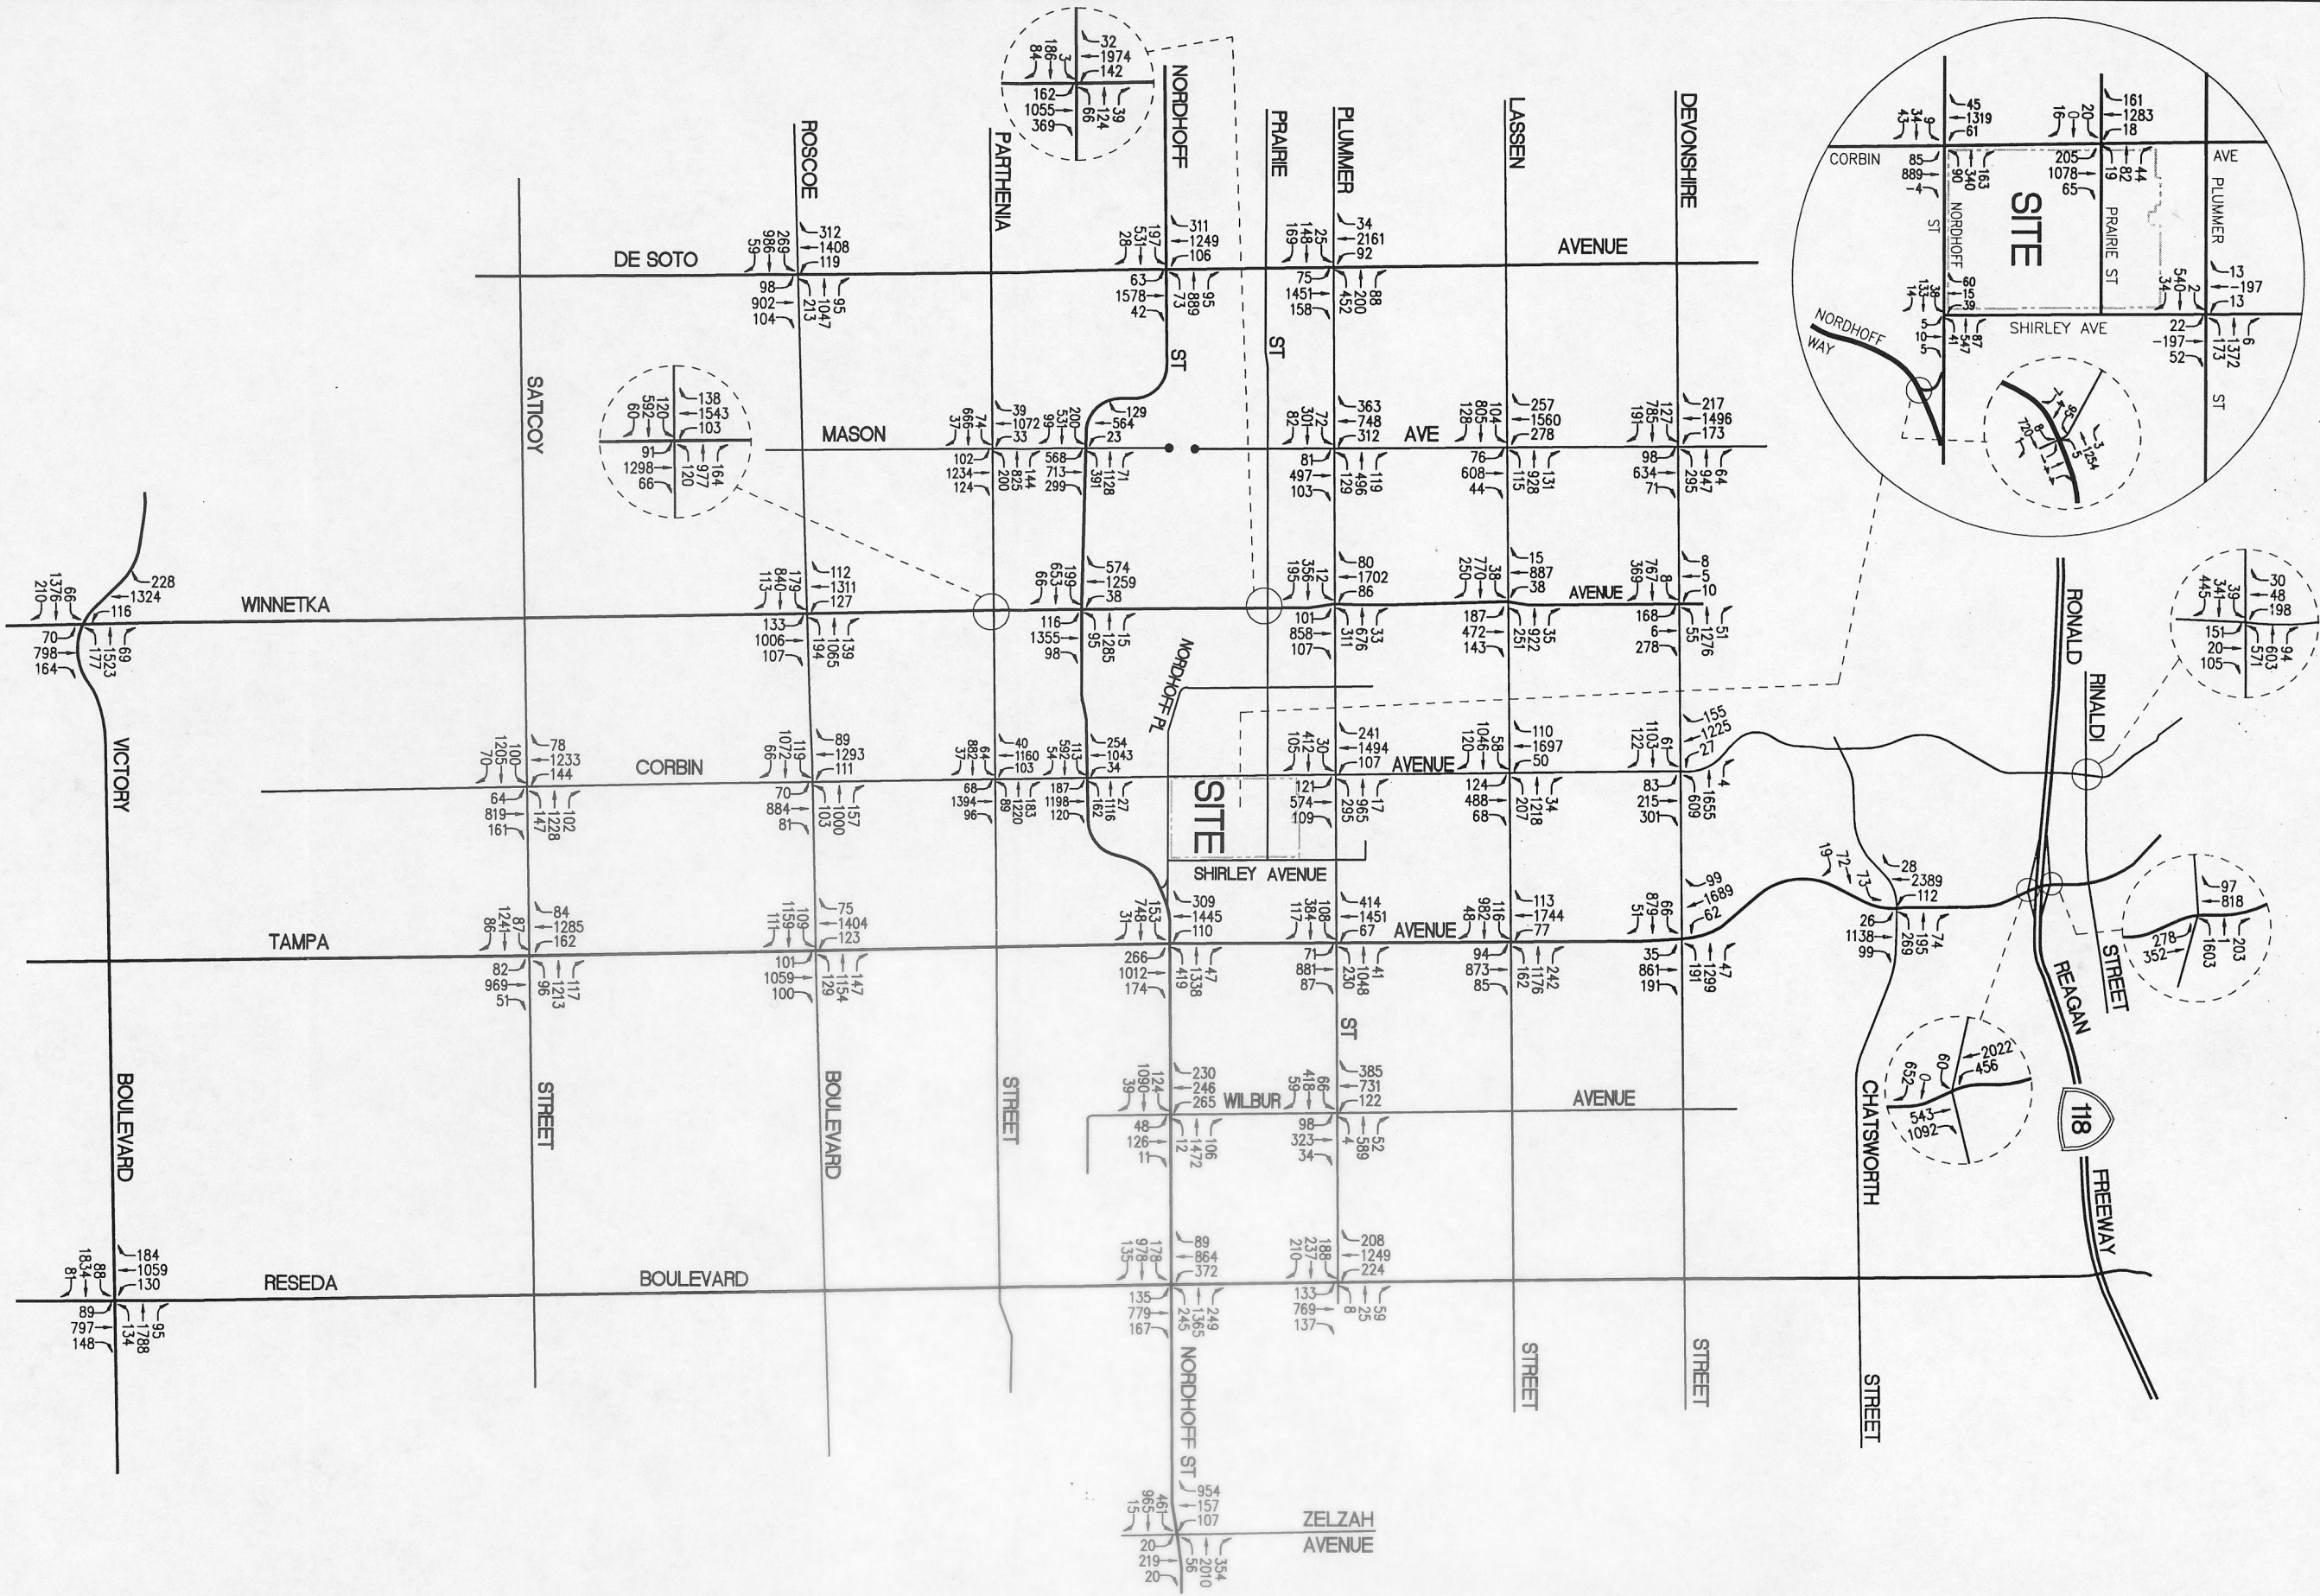


**LINSCOTT  
LAW &  
GREENSPAN**  
ENGINEERS



NOT TO SCALE

**APPENDIX D14  
FULL BUILD-OUT ALTERNATIVE C  
WITH MITIGATION TRAFFIC VOLUMES  
PM PEAK HOUR  
KRAUSZ PROPERTY PROJECT**

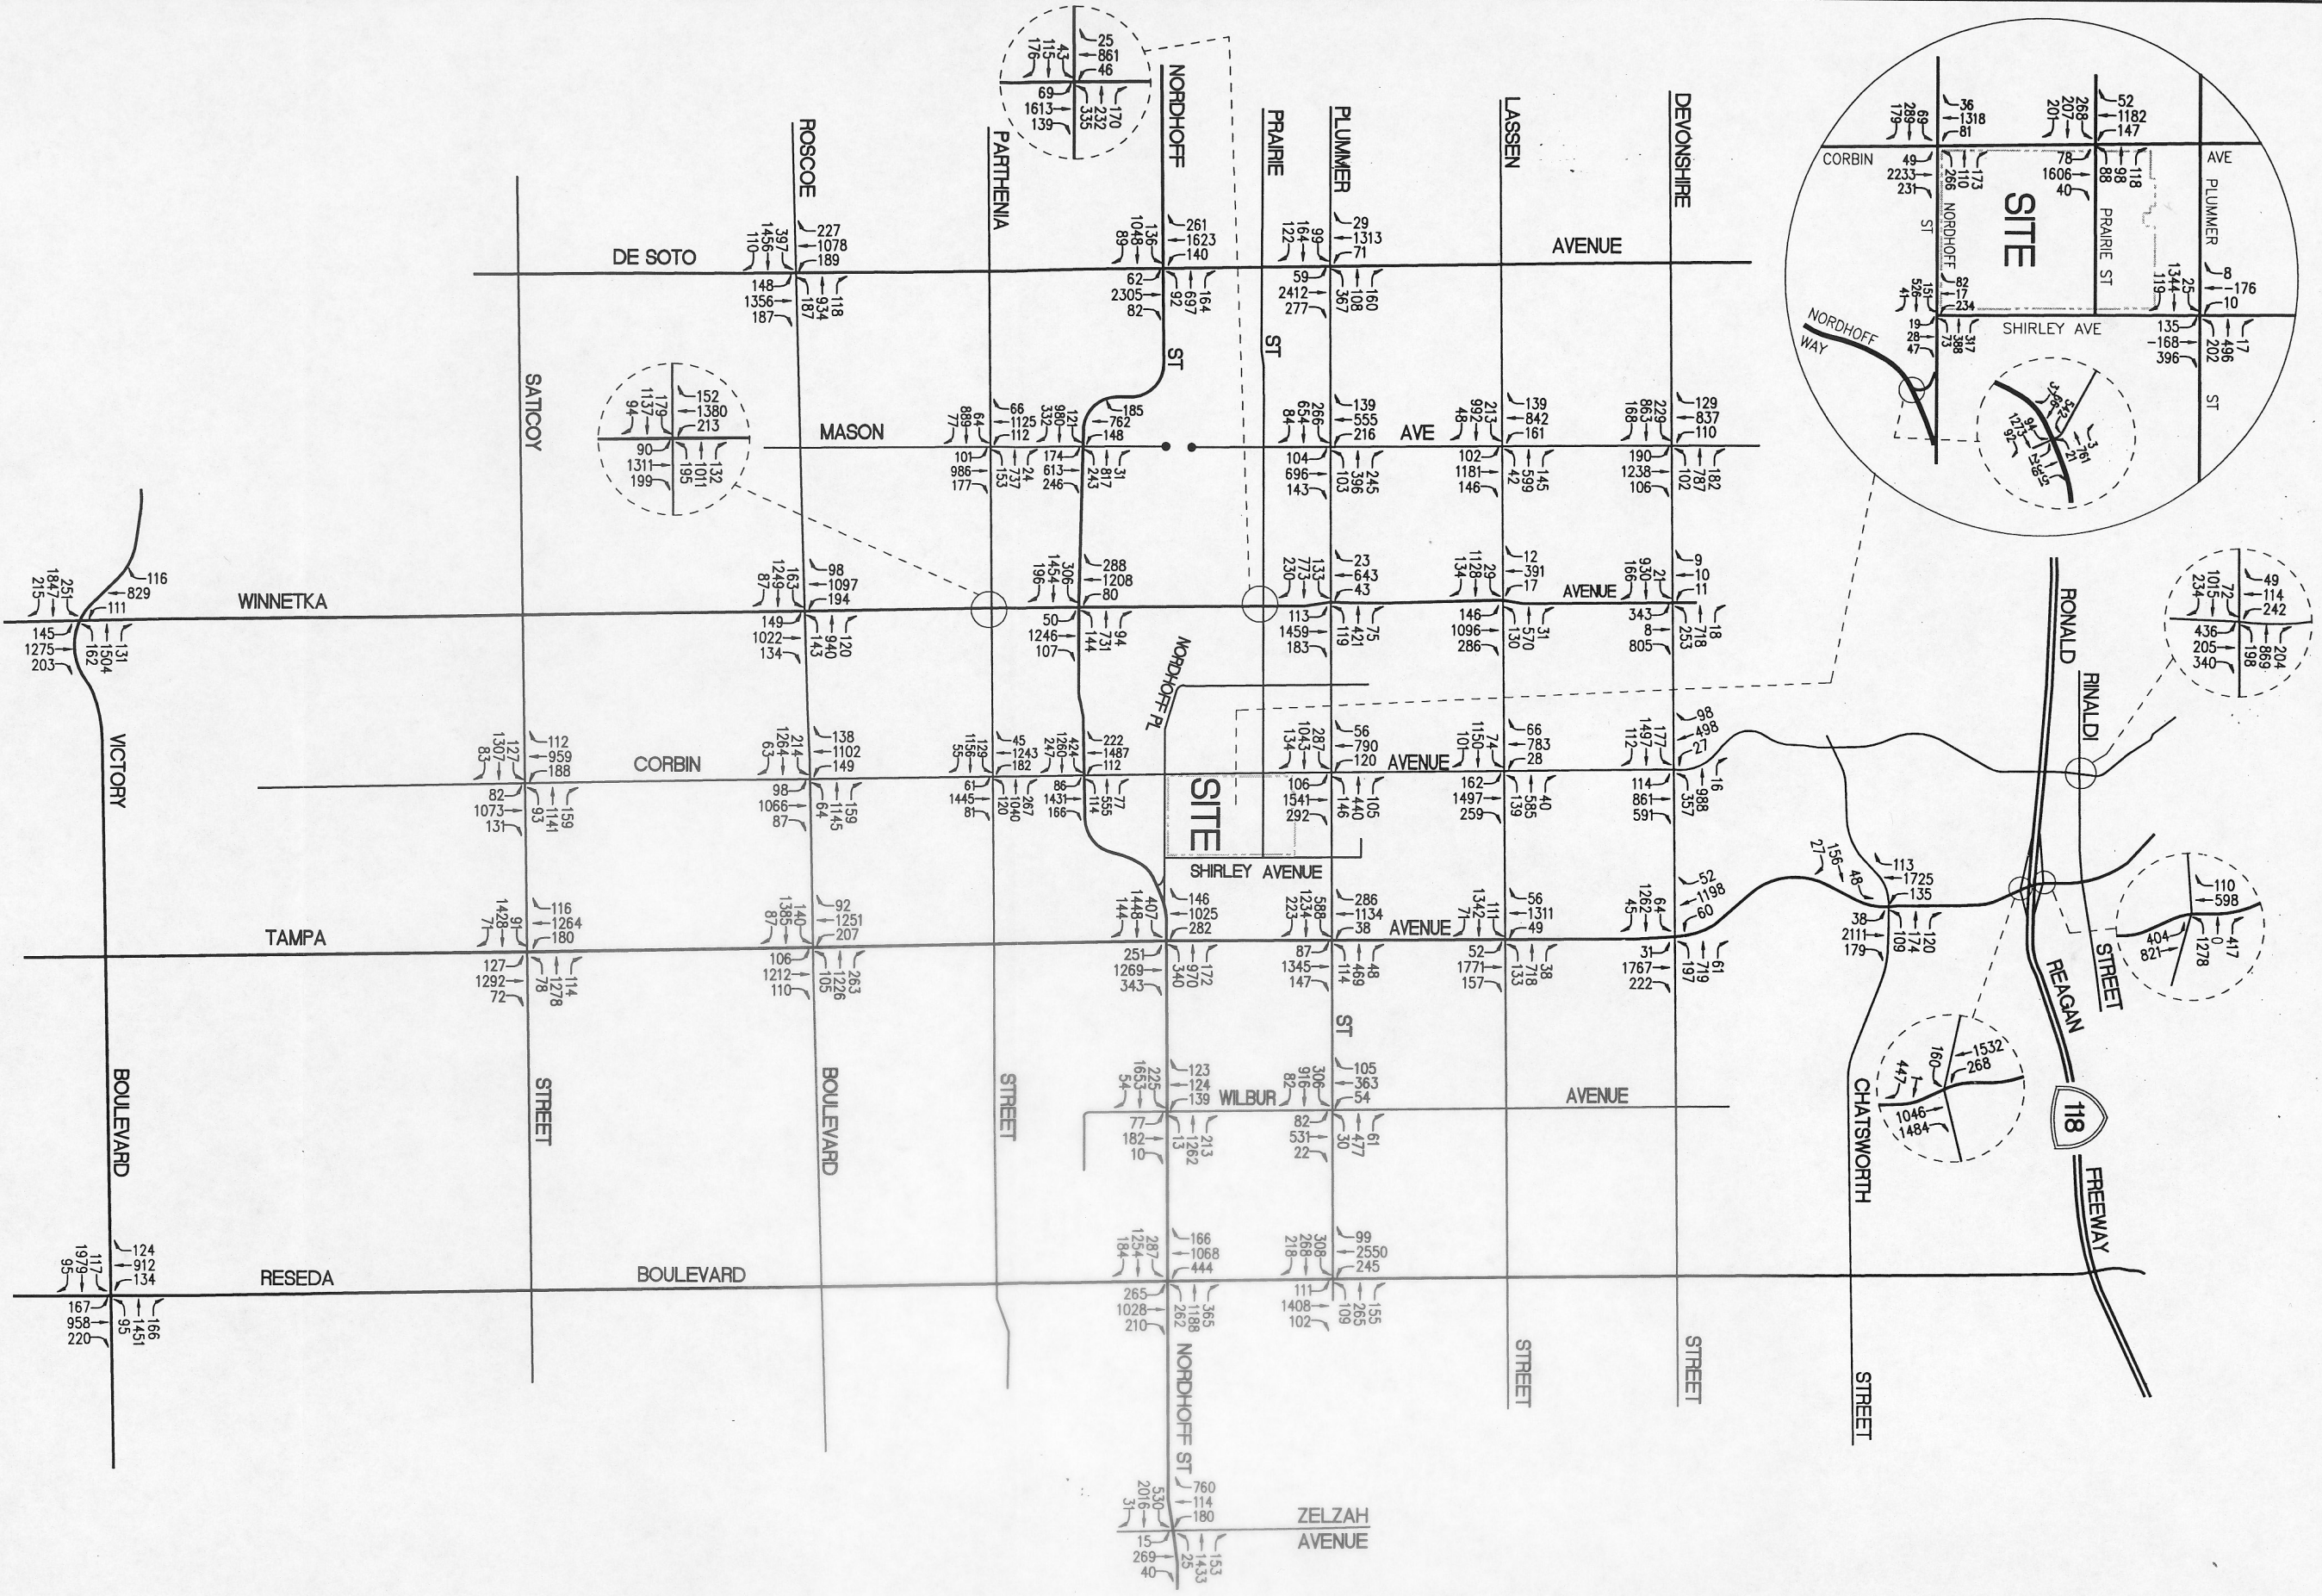


LINSCOTT  
LAW &  
GREENSPAN  
ENGINEERS



NOT TO SCALE

APPENDIX D15  
FULL BUILD-OUT ALTERNATIVE D  
WITH MITIGATION TRAFFIC VOLUMES  
AM PEAK HOUR  
KRAUSZ PROPERTY PROJECT

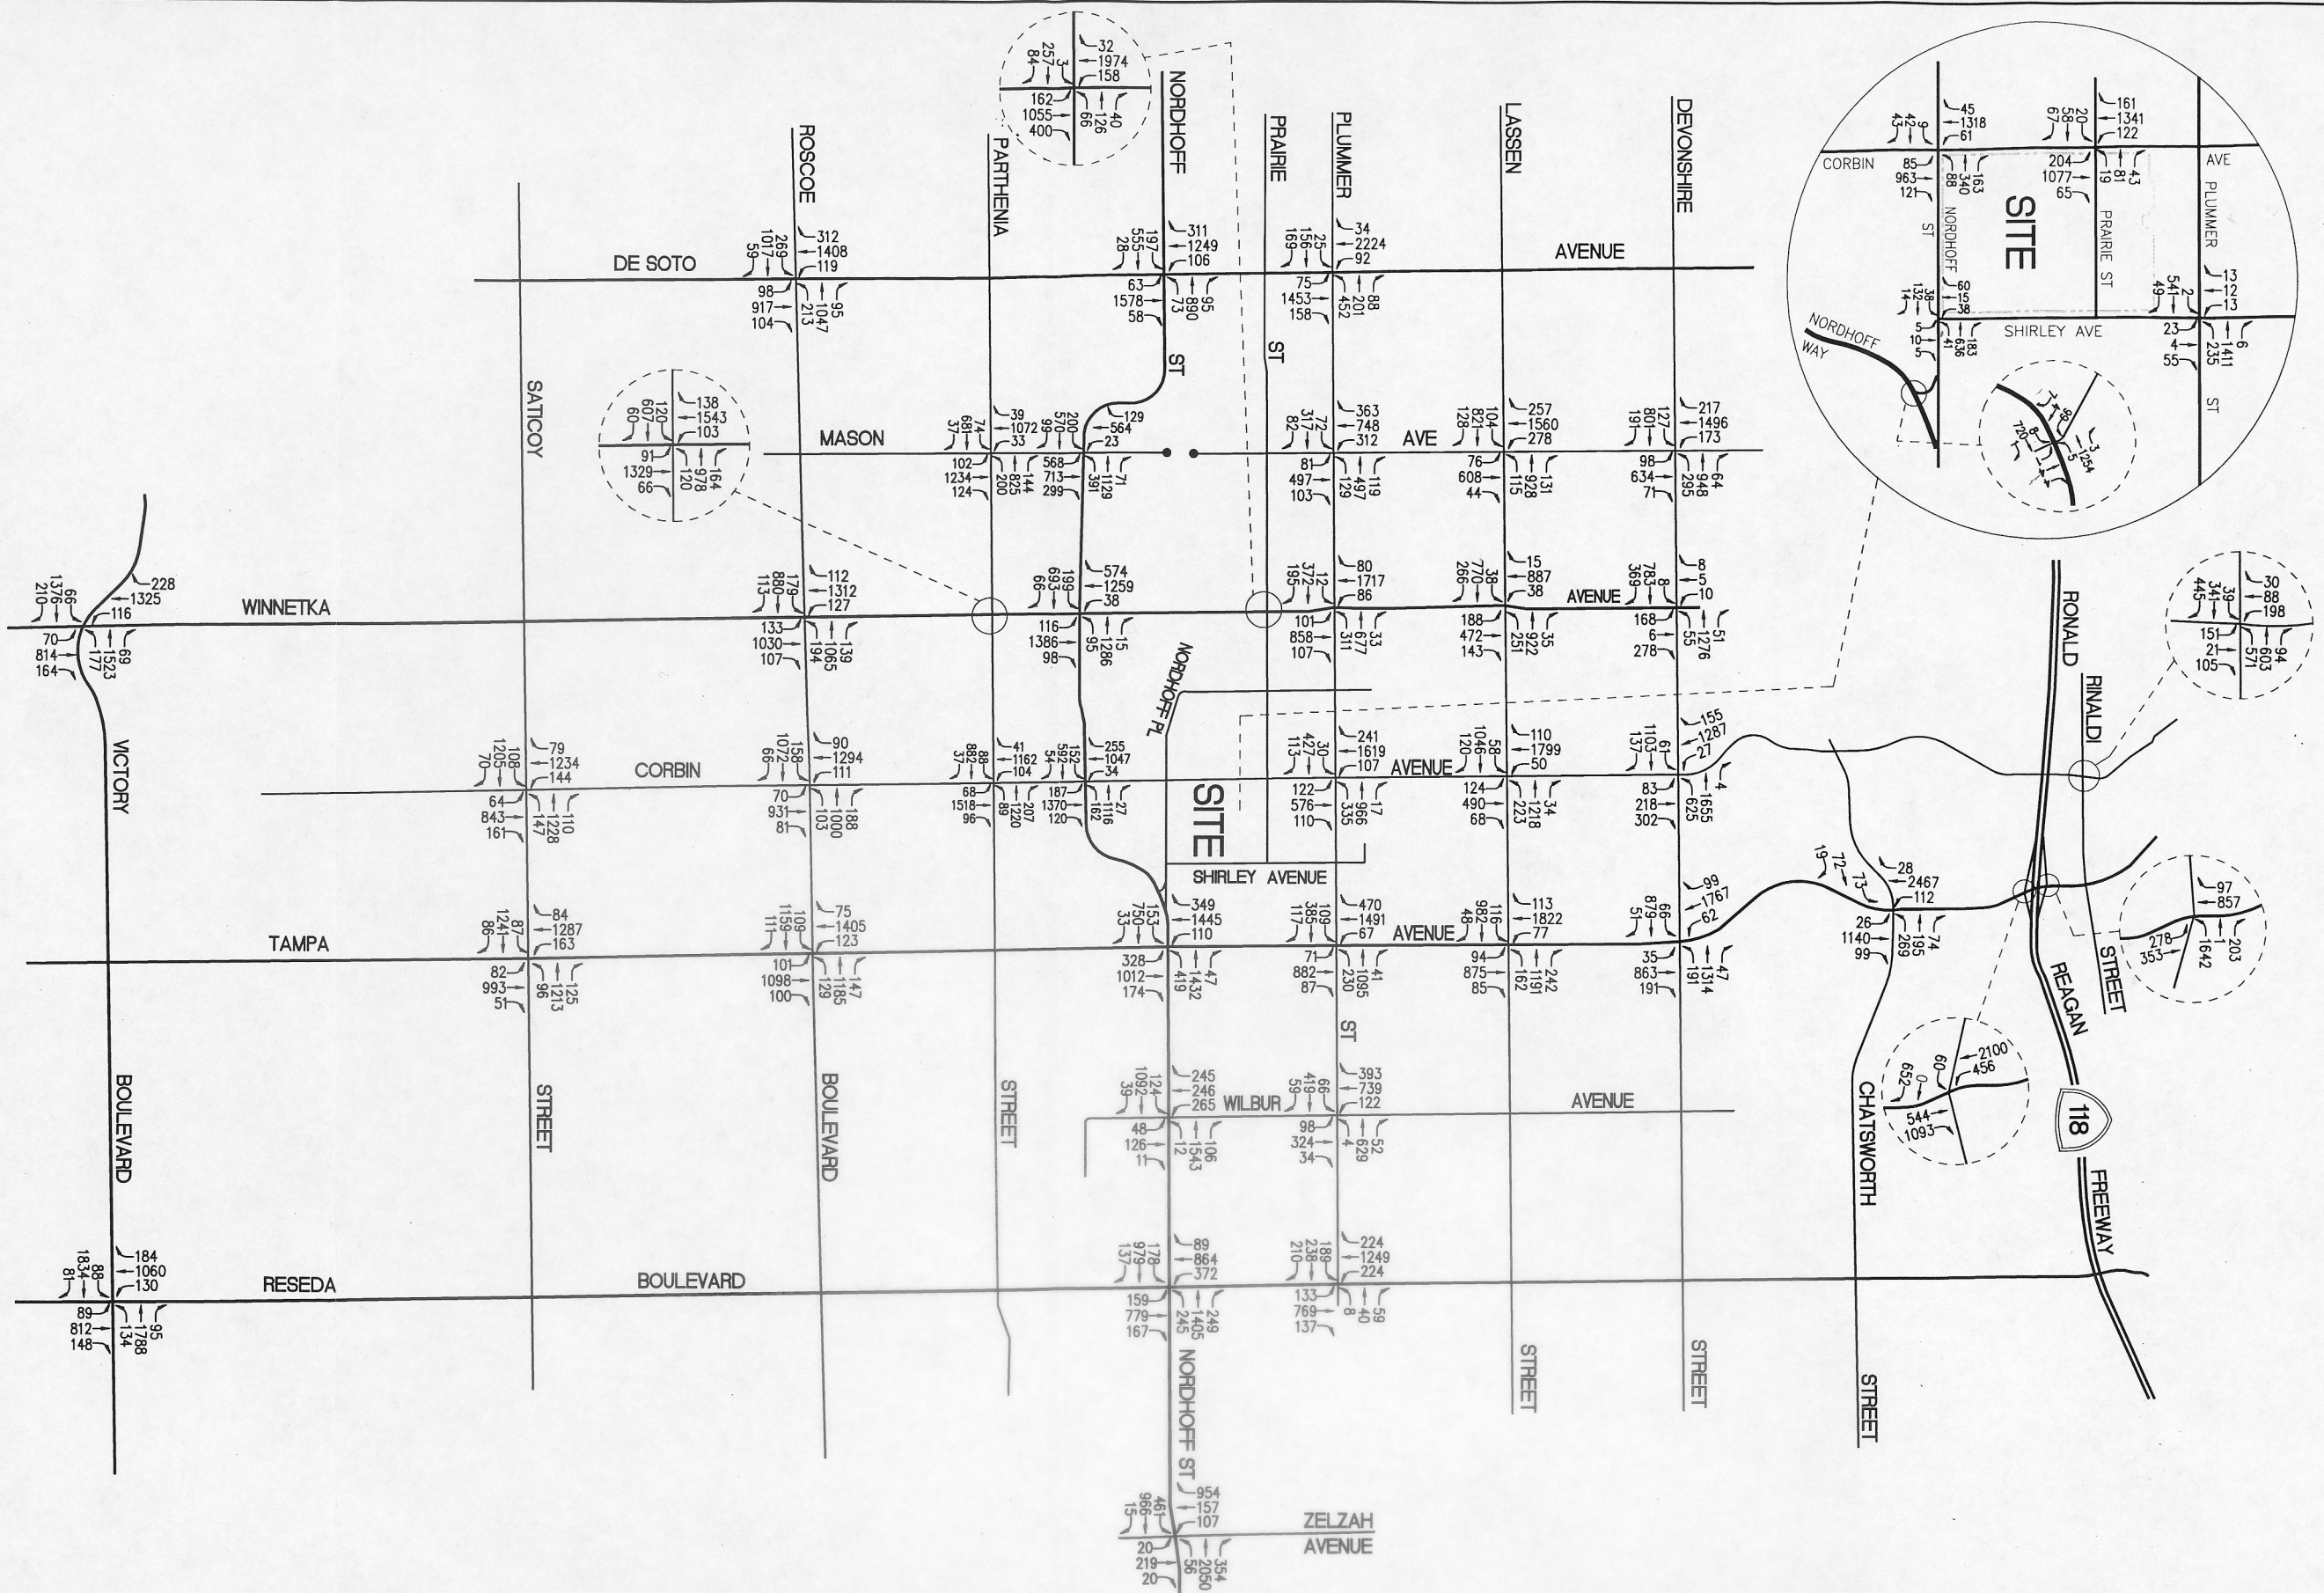

**LINSCOTT  
LAW &  
GREENSPAN**  
ENGINEERS



NOT TO SCALE

**APPENDIX D16  
FULL BUILD-OUT ALTERNATIVE D  
WITH MITIGATION TRAFFIC VOLUMES  
PM PEAK HOUR  
KRAUSZ PROPERTY PROJECT**

