



P2 PARKING:

STANDARD STALLS: 14
 COMPACT STALLS: 24
 TOTAL STALLS: 38

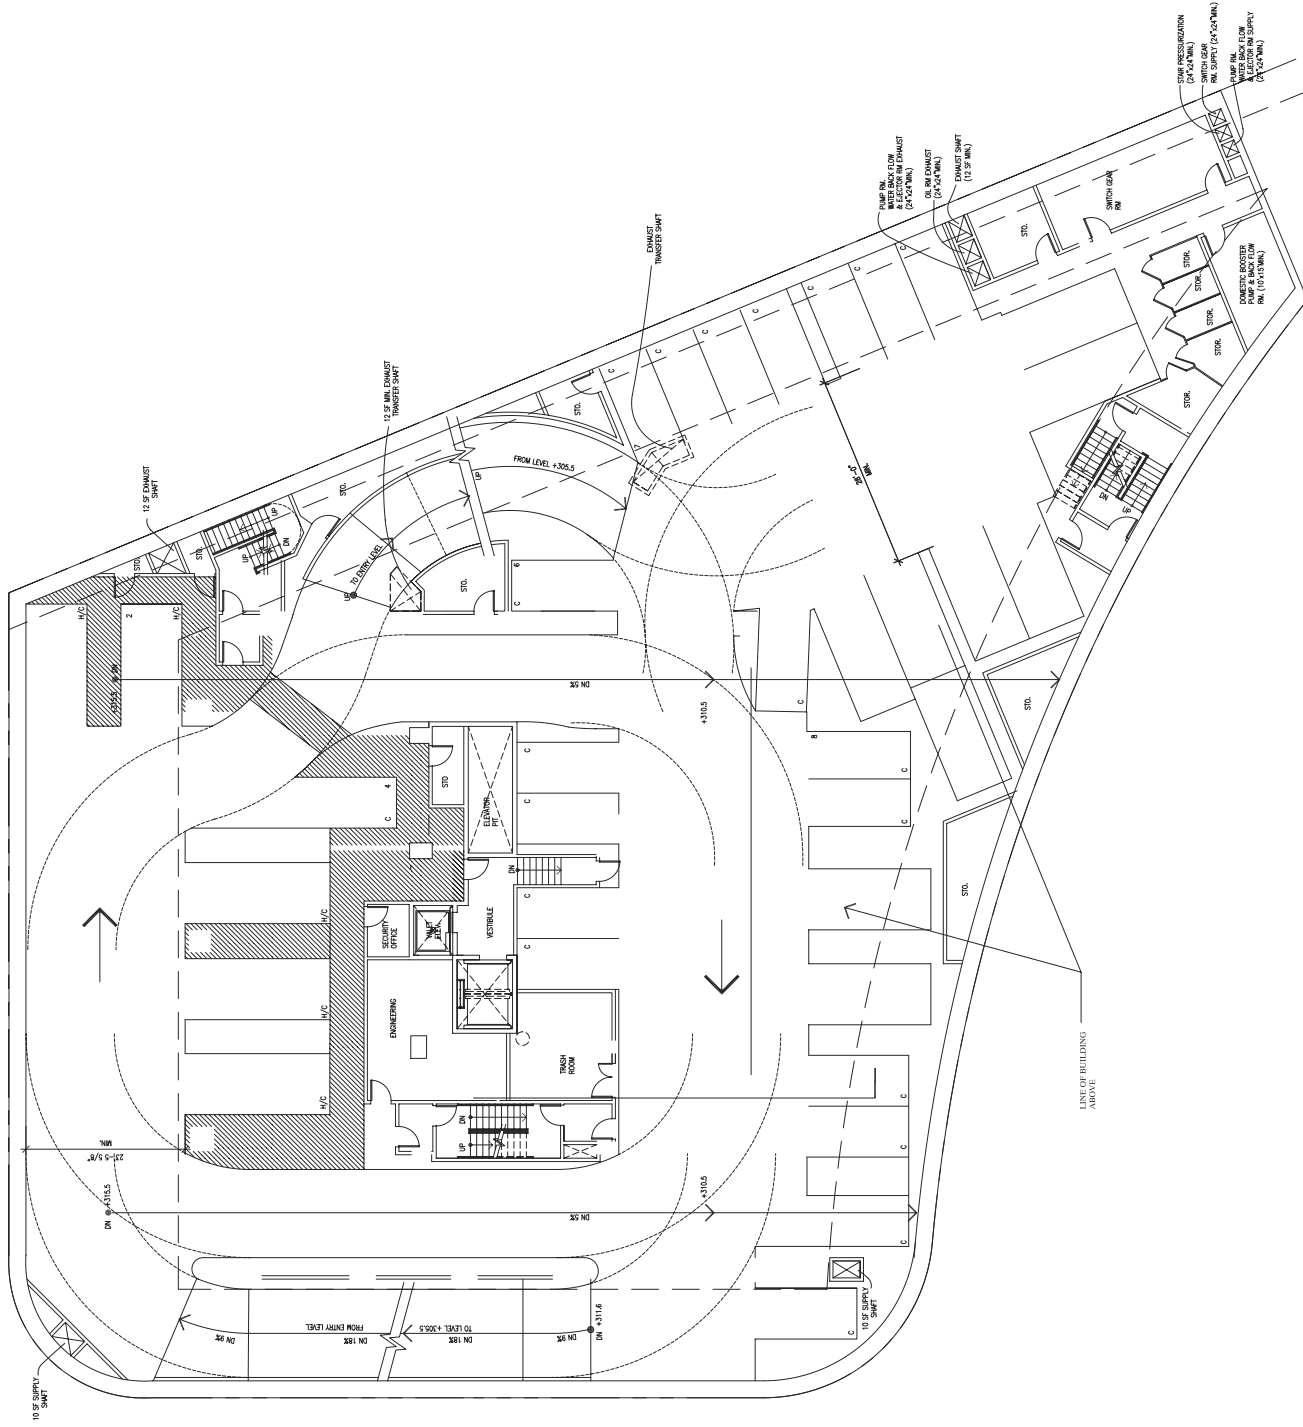

Source: Nadel Architects Inc., 2004.

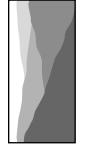

CHRISTOPHER A. JOSEPH & ASSOCIATES
 Environmental Planning and Research



Figure III-11
 Proposed Site Plan: Parking Level 2